




OUTBOARD PROFILE

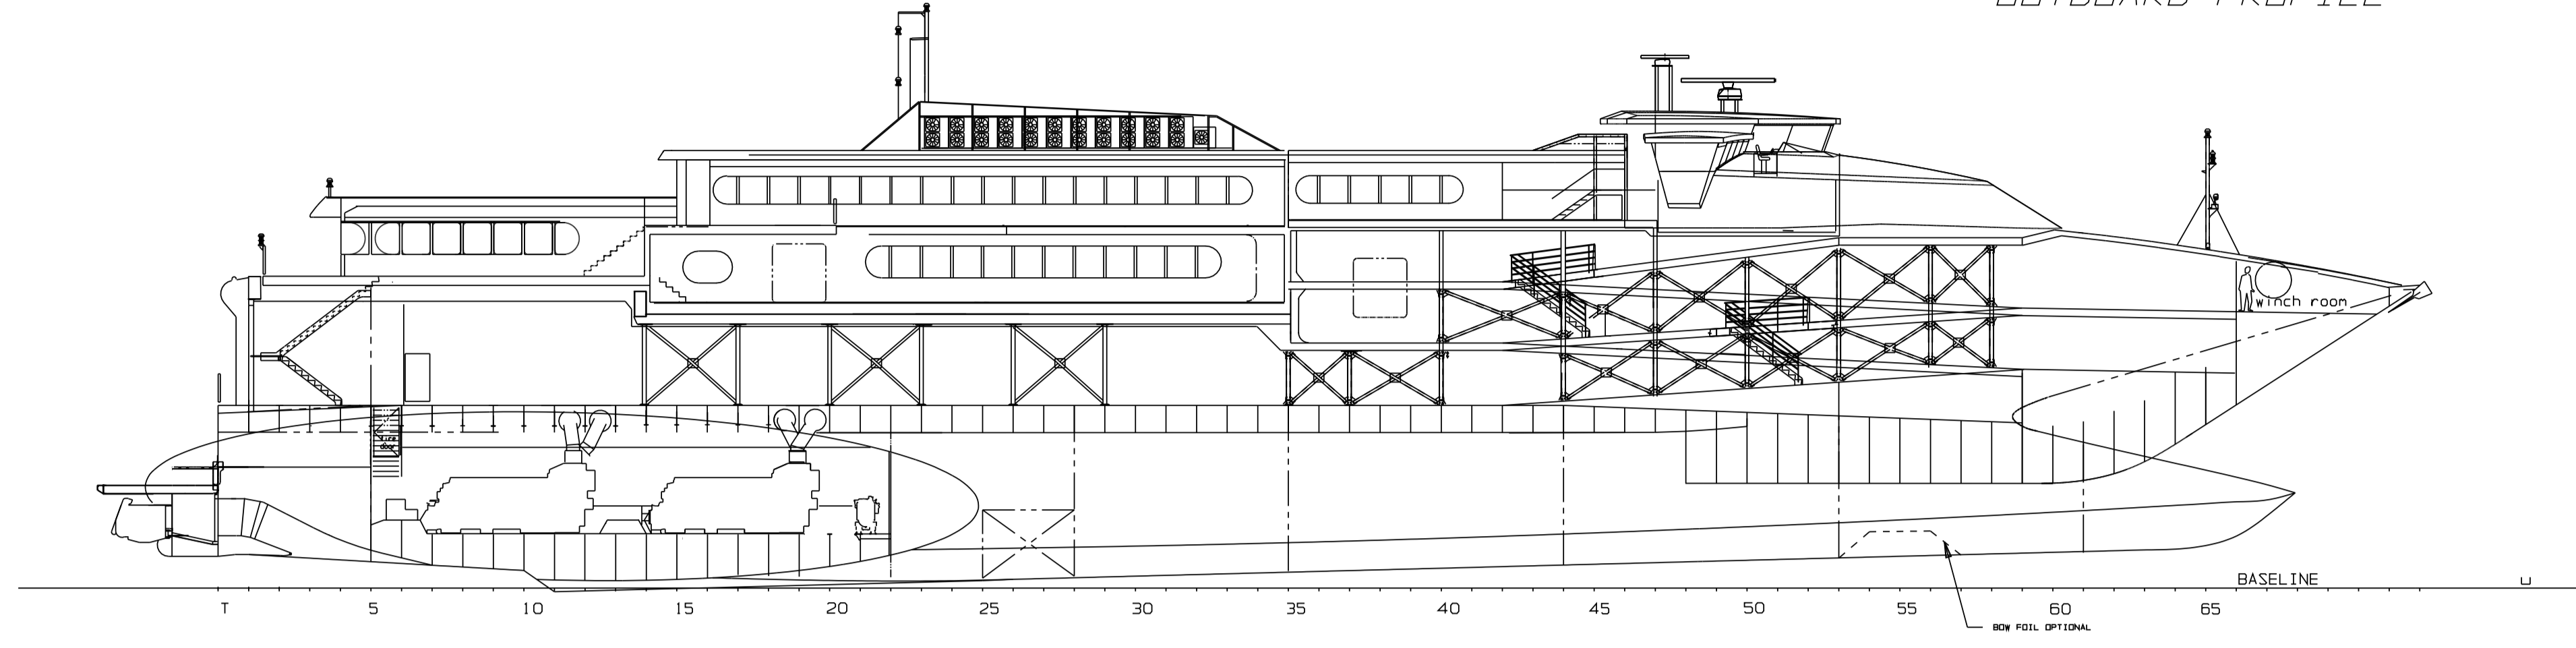


INBOARD PROFILE

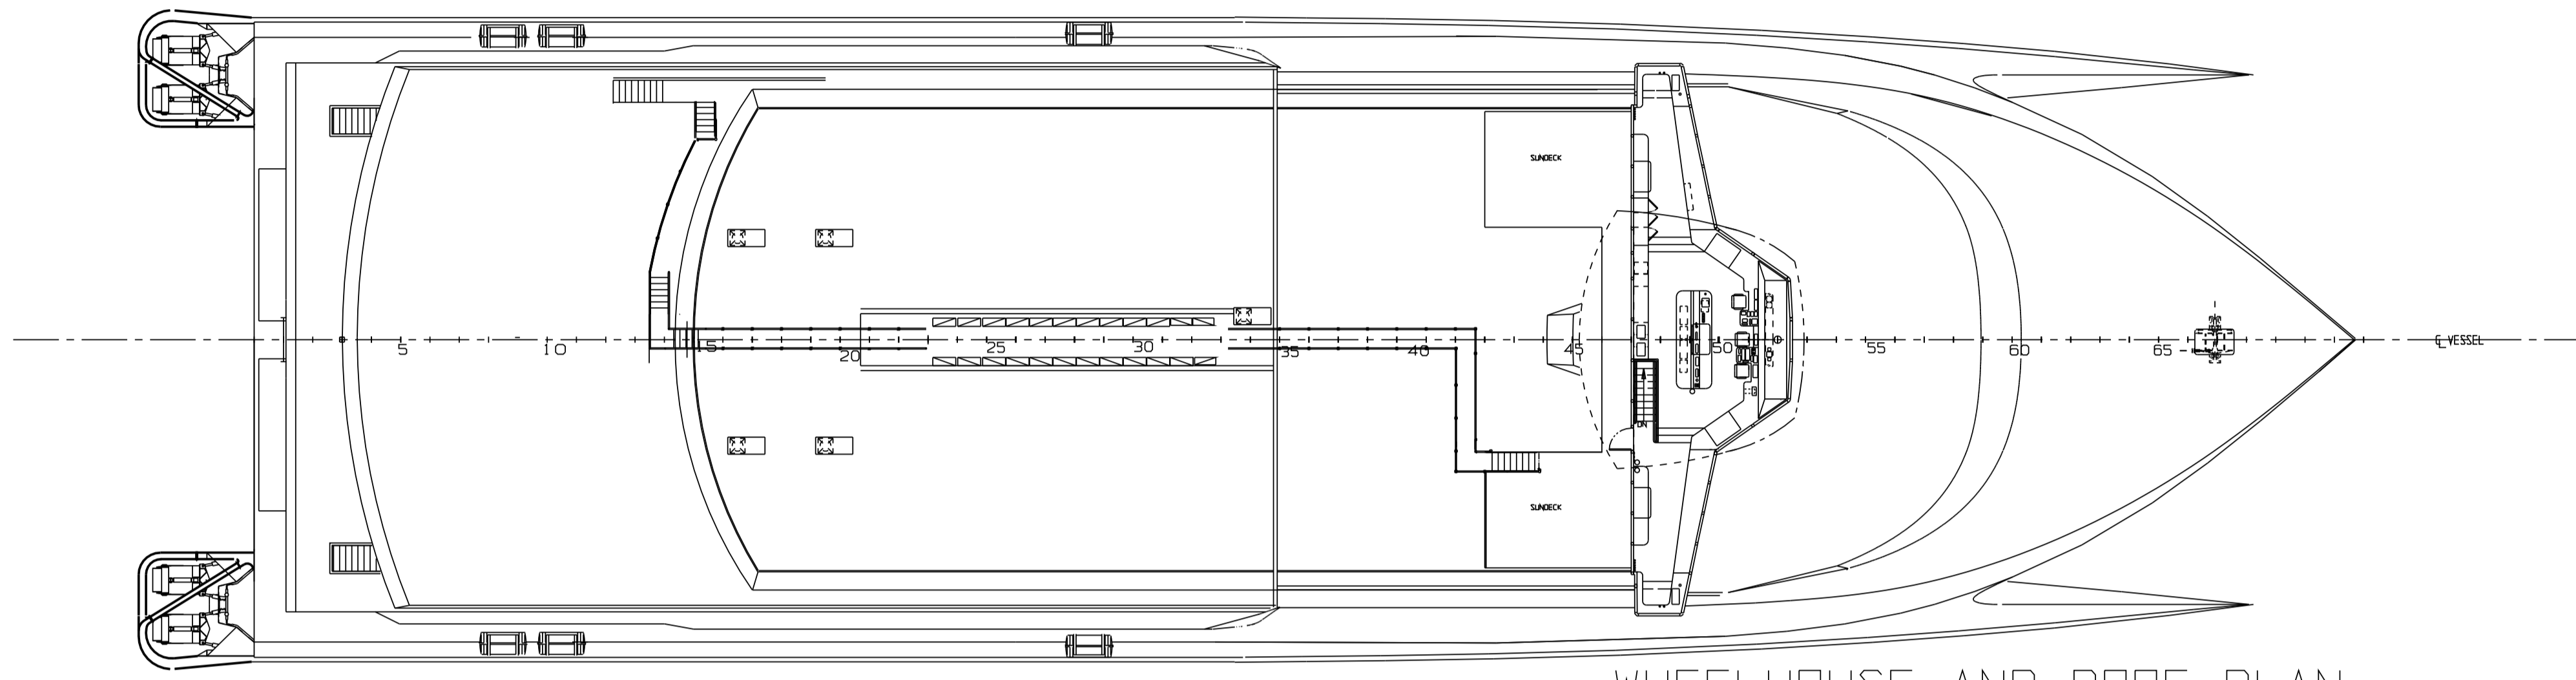


WHEELHOUSE AND ROOF PLAN

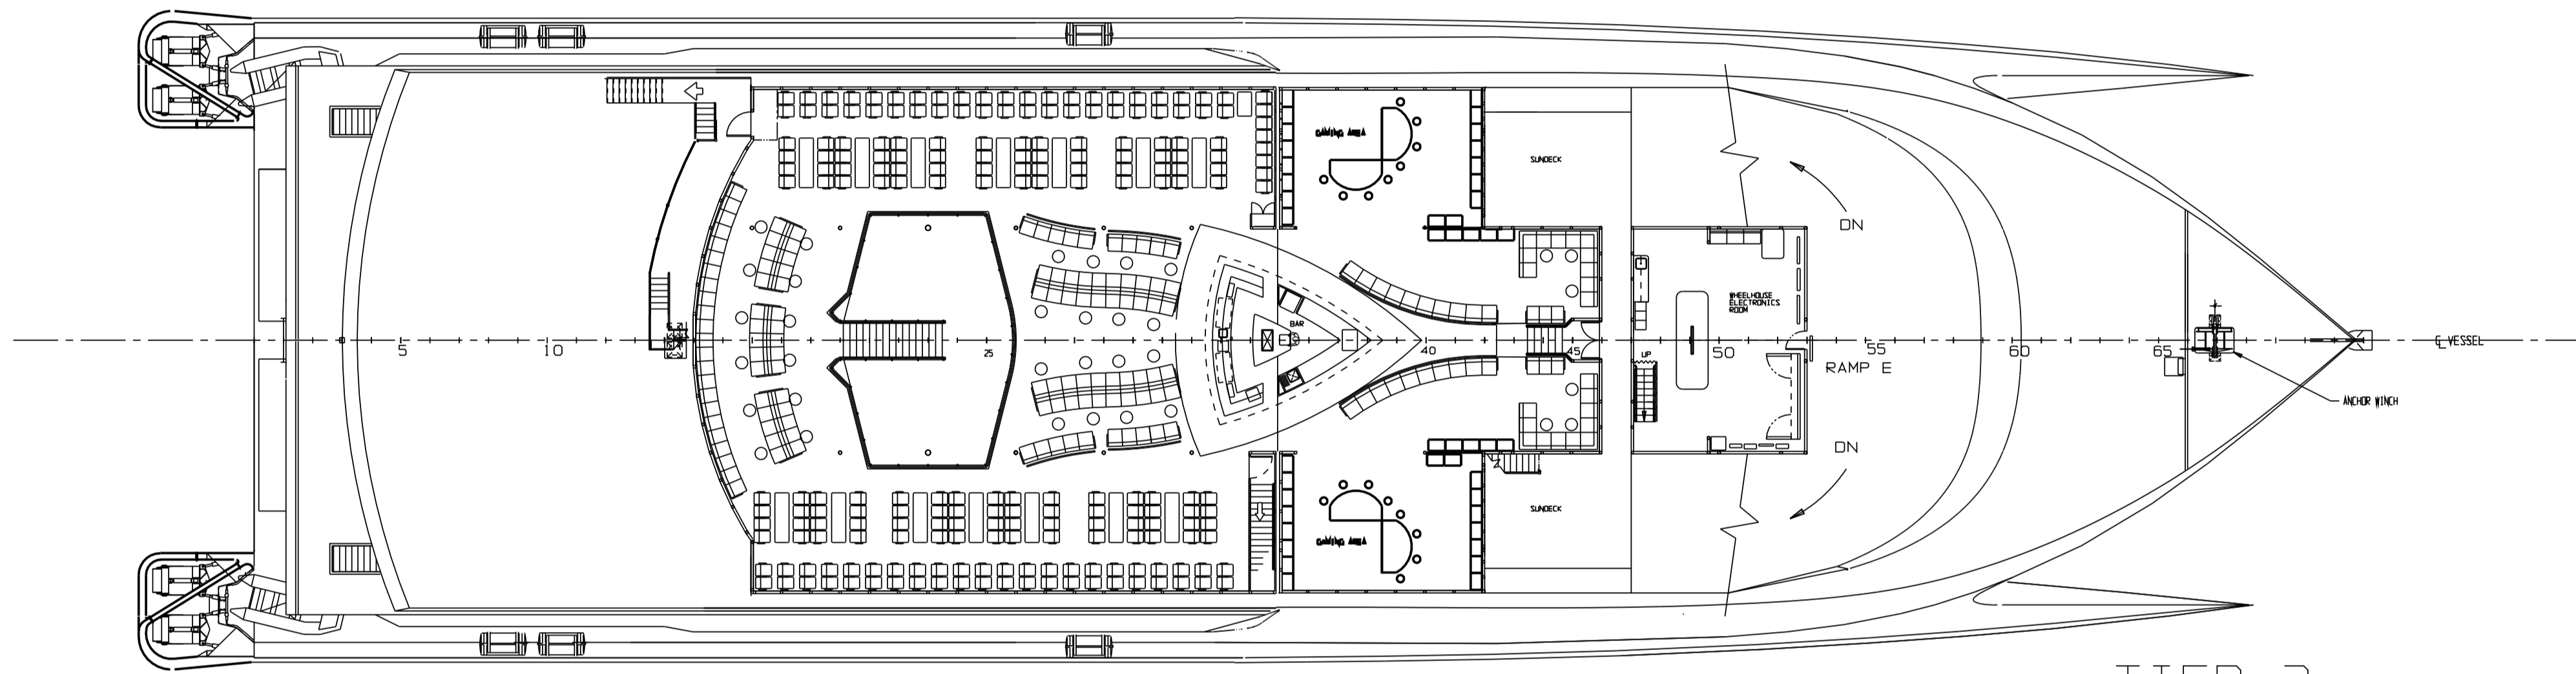


TIER 3  
371 PASSENGER SEATS

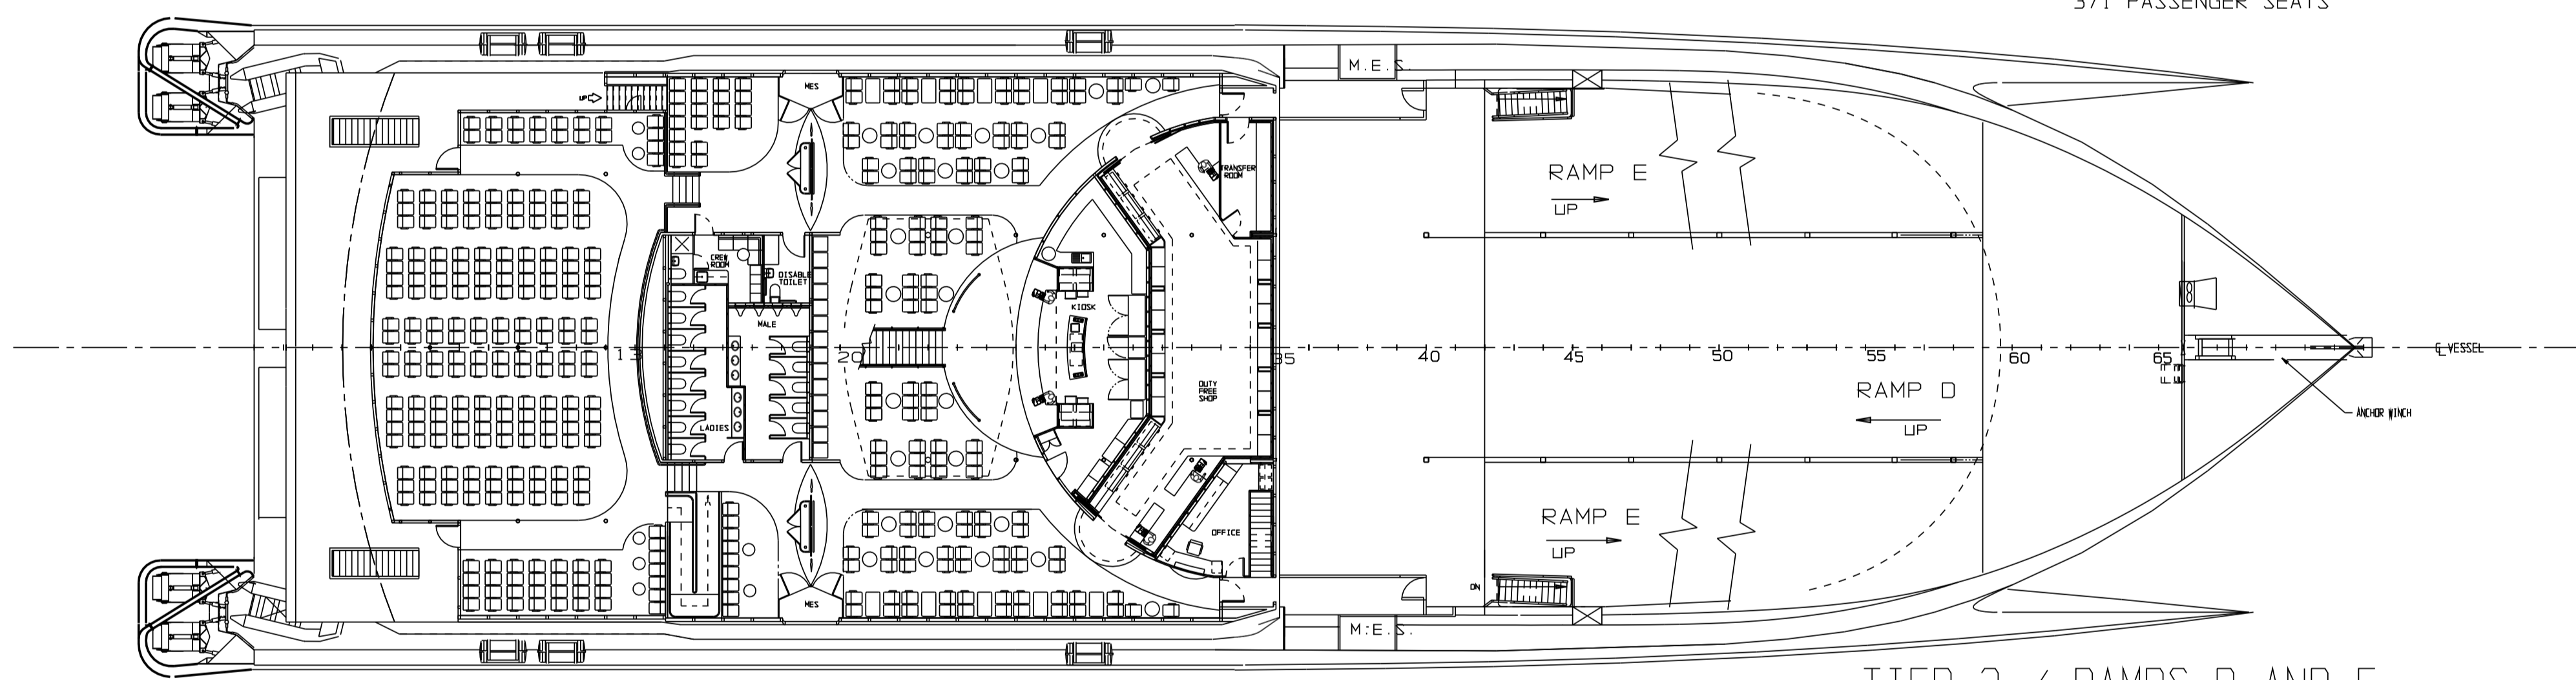


TIER 2 / RAMPS D AND E  
399 PASSENGER SEATS

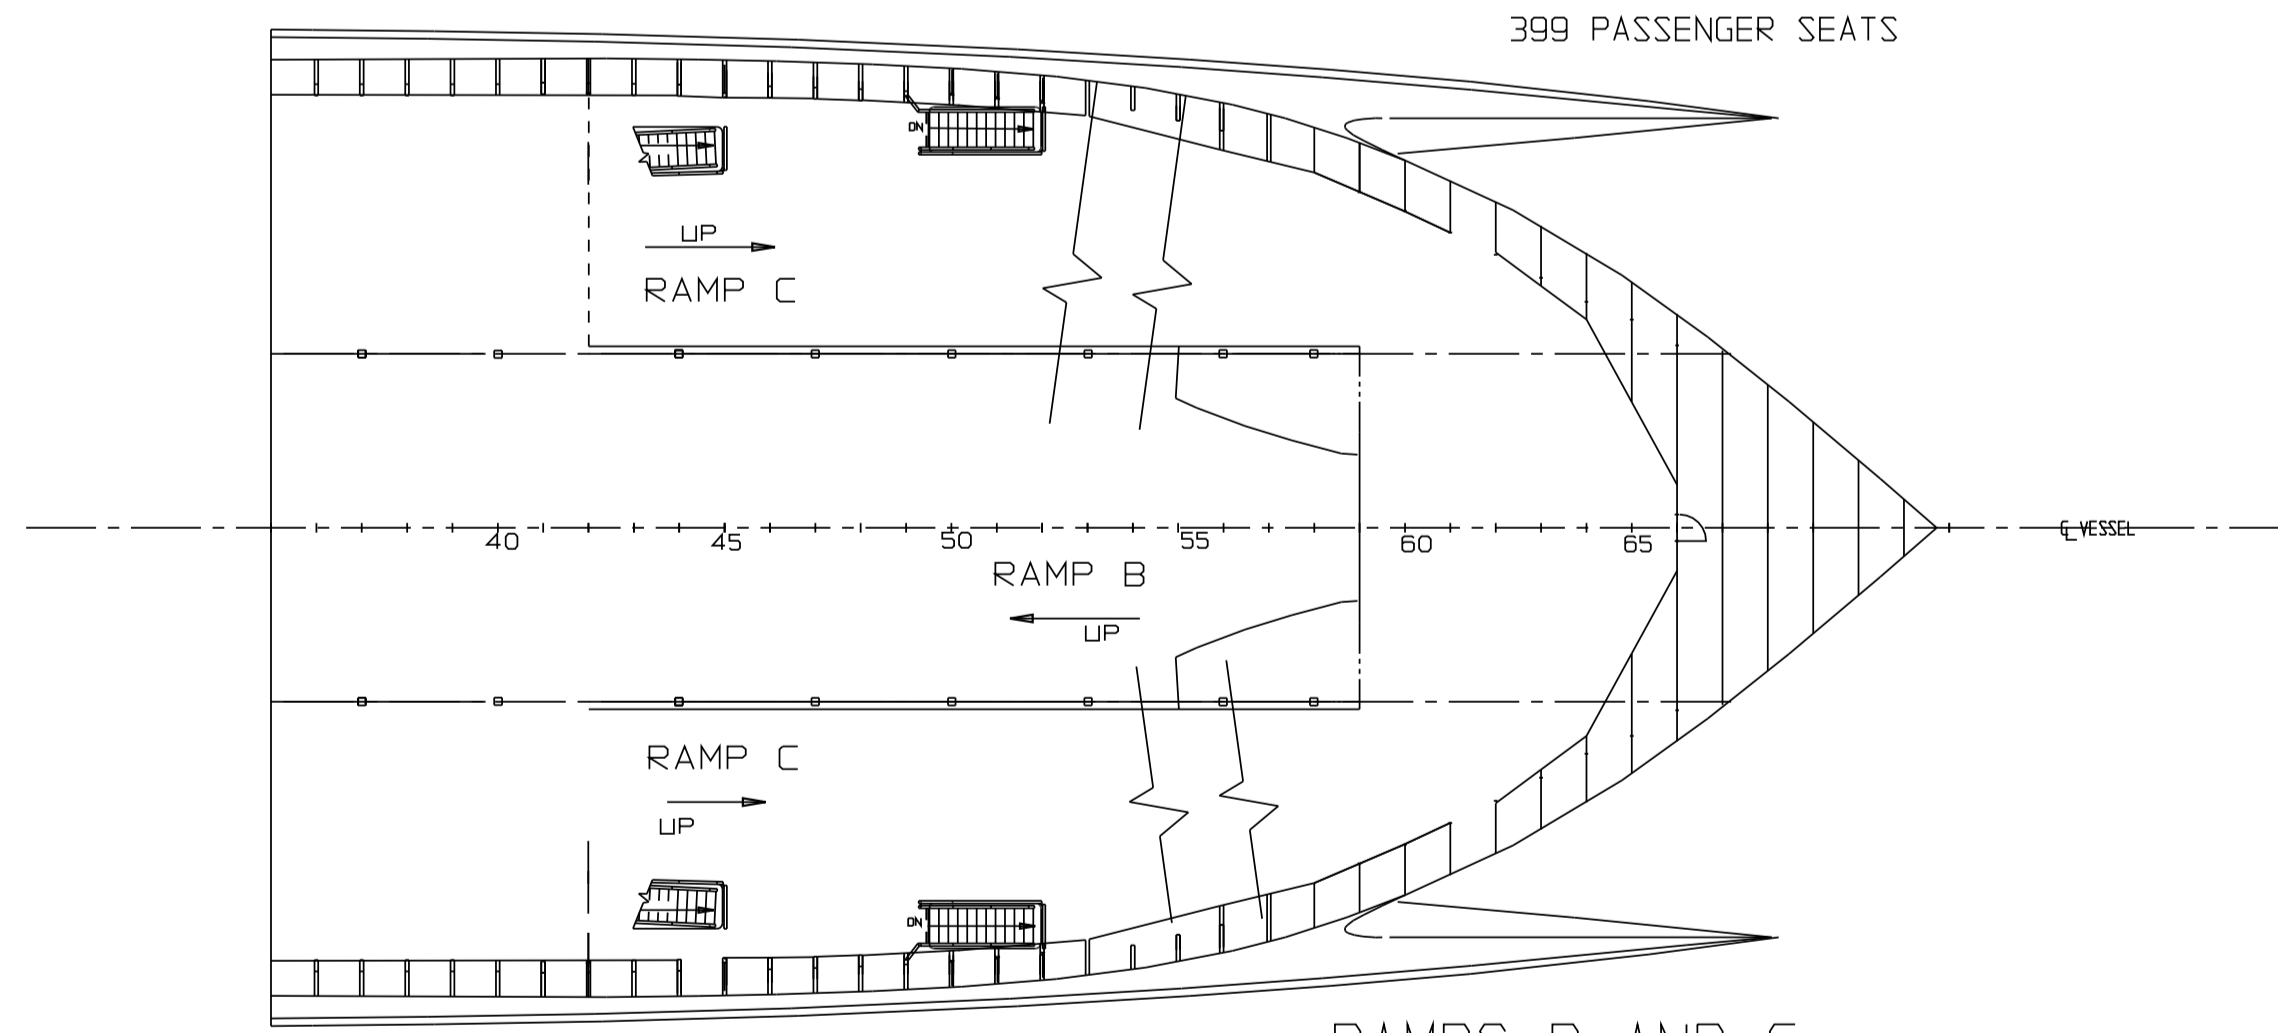

RAMPS B AND C

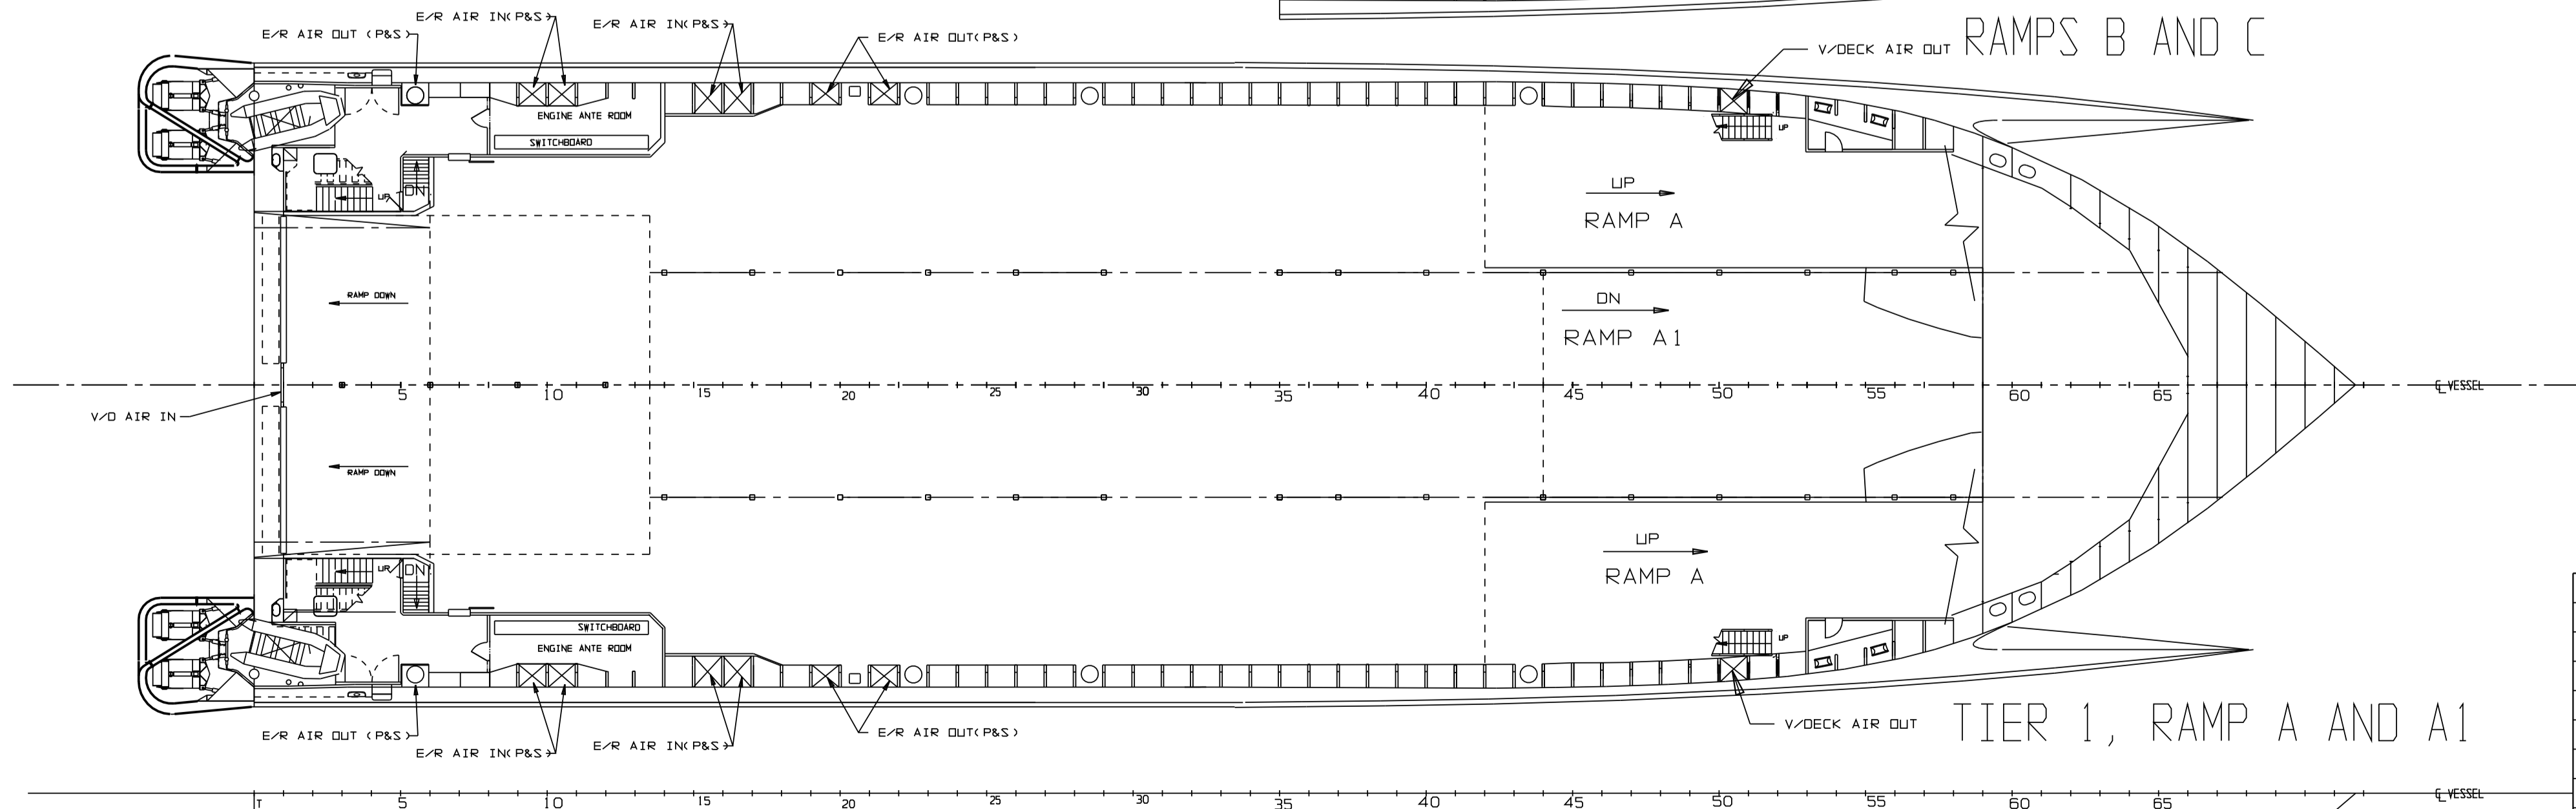

TIER 1, RAMP A AND A1

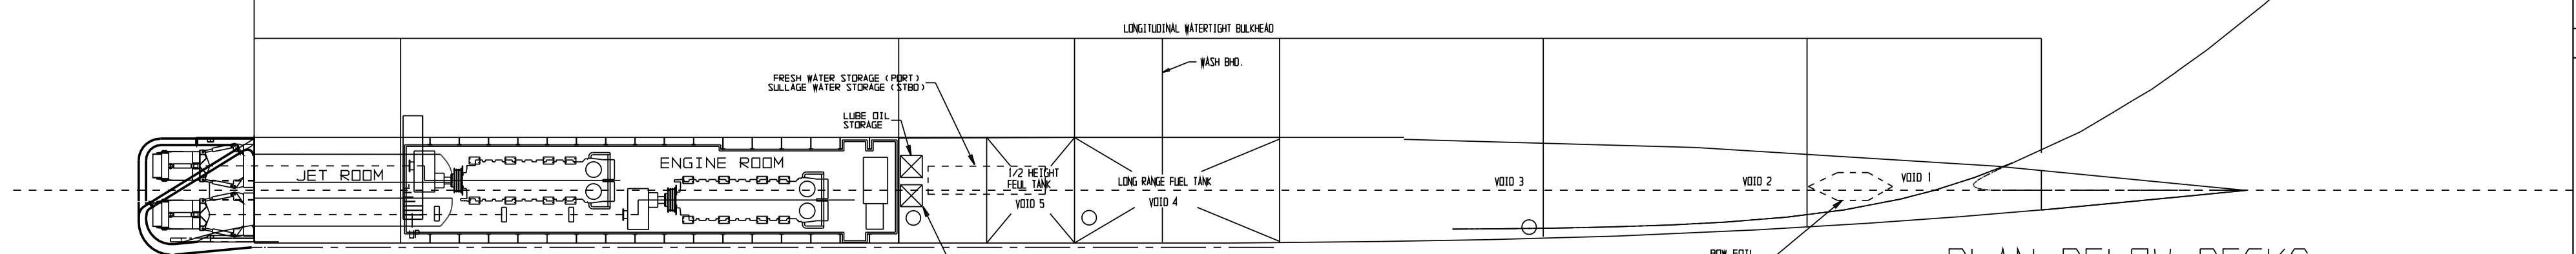

PLAN BELOW DECKS

J	20-4-99	IML	TIER 3 SEATING FWD & OUTBOARD FR. 35 DELETED, REPLACED WITH GAMING AREA		
I	14-8-97	RJB	ROOF ESCAPE CORRECTED, ELECTRONICS ROOM V.D. DOOR NOW SLIDING		
H	8-8-97	MGR	FIRE DOOR ADDED TO ELECTRONICS ROOM, ROOF ESCAPE DETAILED		
G	17-JULY-97	MGR	FWD ACCESS STAIRS IN V-DECK UPDATED, MIDDING DECK UPDATED		
F	7 JULY '97	RJB	FWD VD STRUCTURE MODIFIED, FWD MES NOW FRAME 40		
E	23 JUN '97	RJB	TIER 3 AFT S.S., ROOF AND DINGHY ORIENTATION REVISED, TIER 2 MES DOOR MOVED		
D	20 JUN '97	J.G	TIER 2 & 3 PASSENGER SPACES UPDATED		
C	19 MAY '97	J.G	TIER 3 PASSENGER SEATS REDUCED TO 491		
B	13 MAY '97	CAP	TIER 2 & 3 ARRANGEMENT GENERAL UPDATE		
A	28-FEB-97	MGR	GO DRAWING UPDATED TO INCLUDE STANDARD CONSTRUCTION DETAILS AND DRAWING LAYOUT		
NO	DATE	DRN	CKD	REVISION	PASSED
YARD NO.	046				
18 BENDER DRIVE MOONAH TASMANIA 7009 AUSTRALIA TELEPHONE (002) 5273077 FACSIMILE (002) 5273082 - 5270072					
TITLE 91M WAVE PIERCING CATAMARAN FERRY GENERAL ARRANGEMENT			DRAWN BY G. DOYLE	SCALE N.T.S.	DATE 27-FEB-97
			CHECKED BY	DATE 27-FEB-97	REV J
			ORG. No. 046-09-32-001		