




OUTBOARD PROFILE

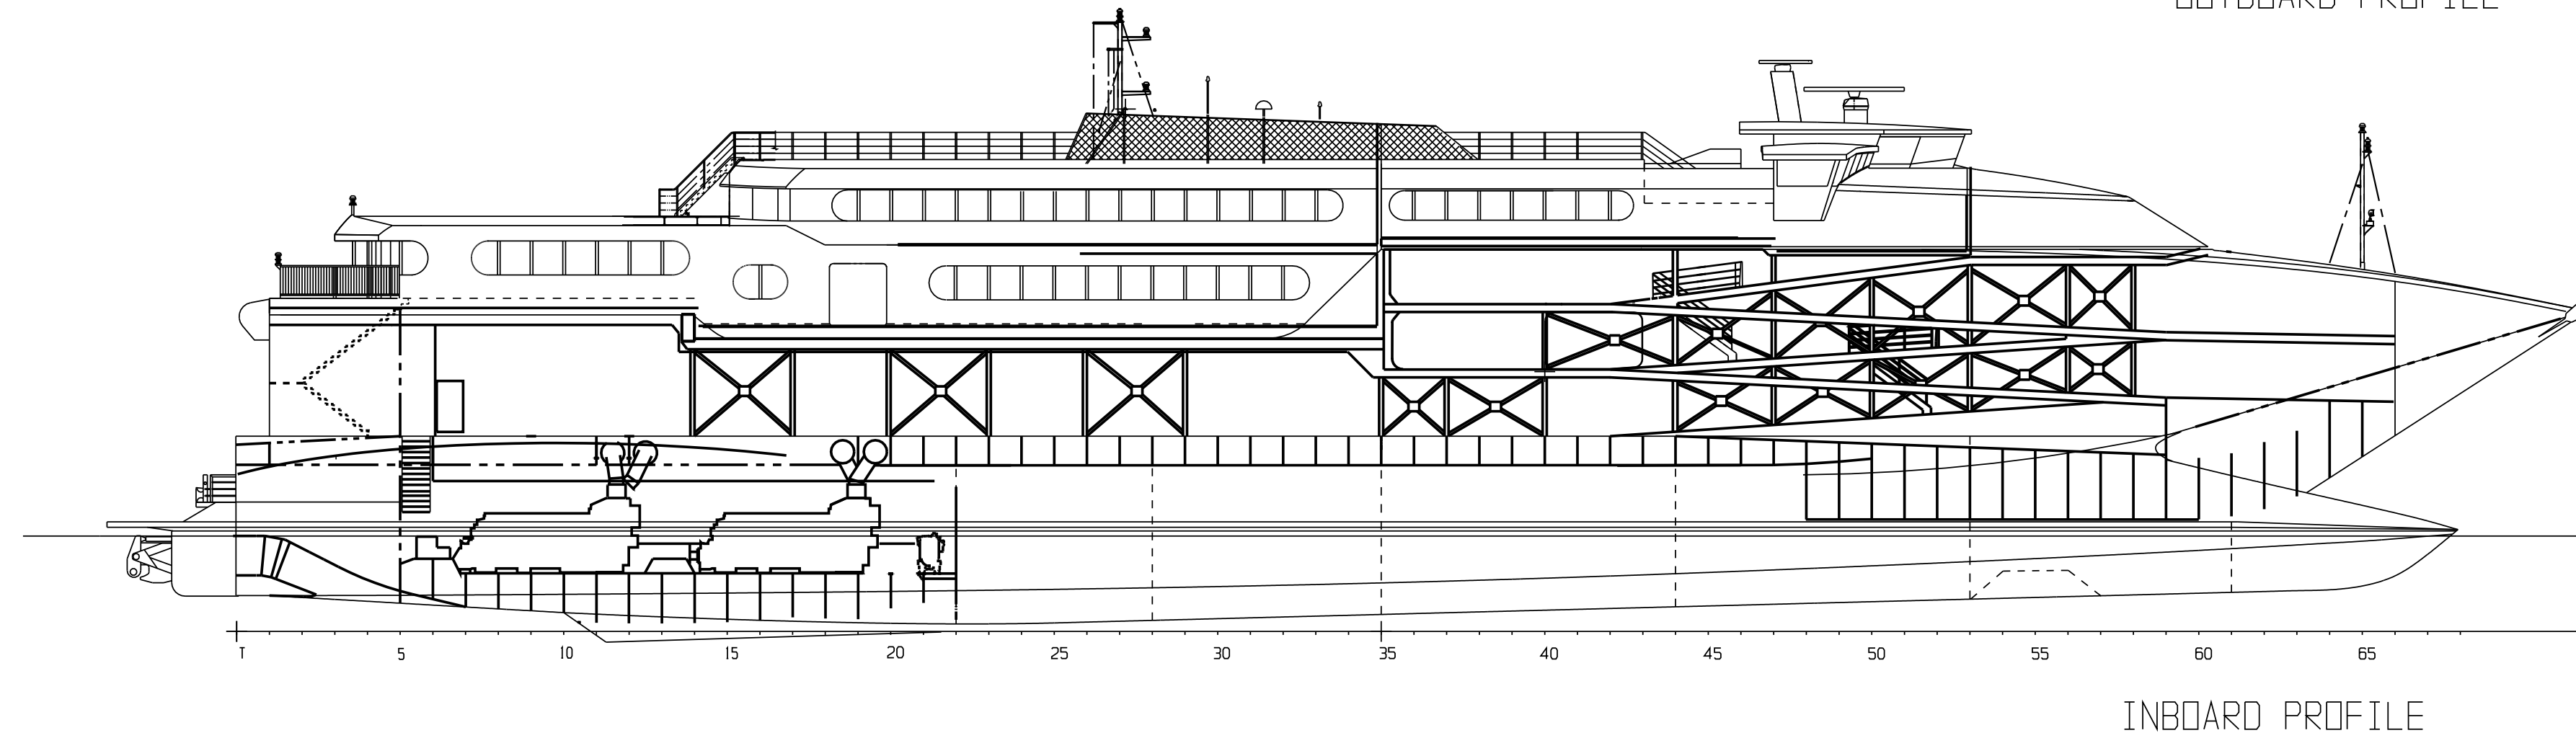


INBOARD PROFILE

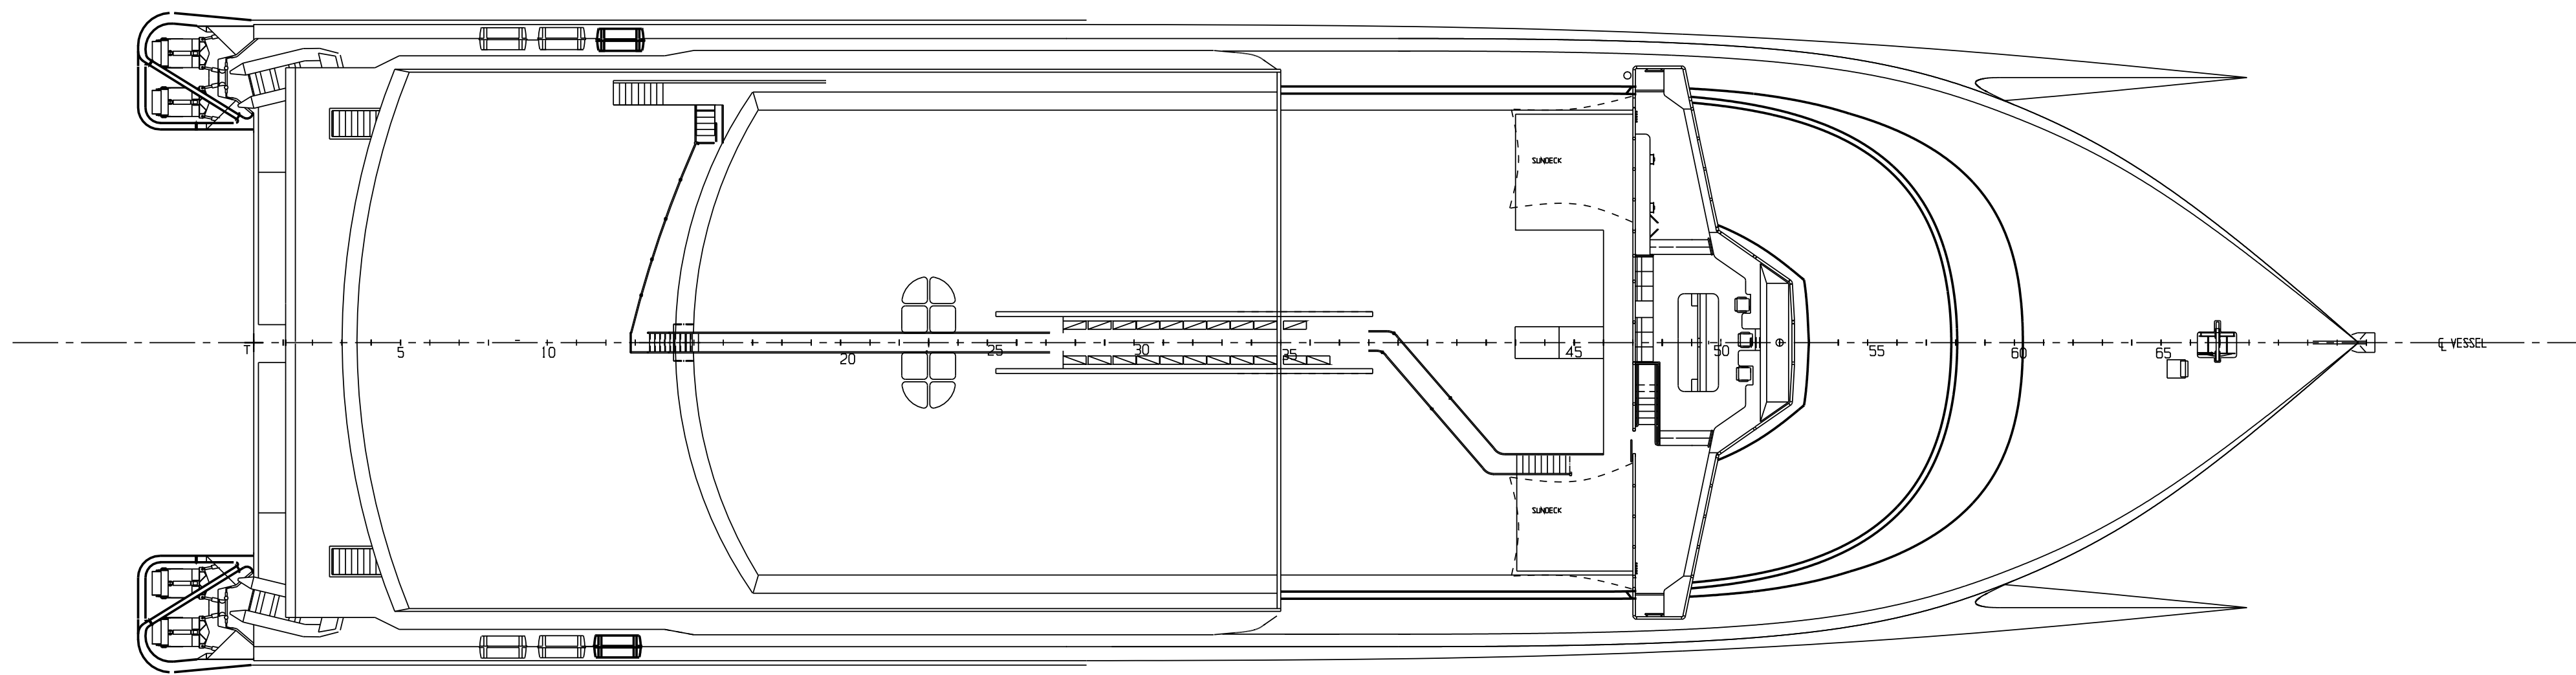


WHEELHOUSE AND ROOF PLAN

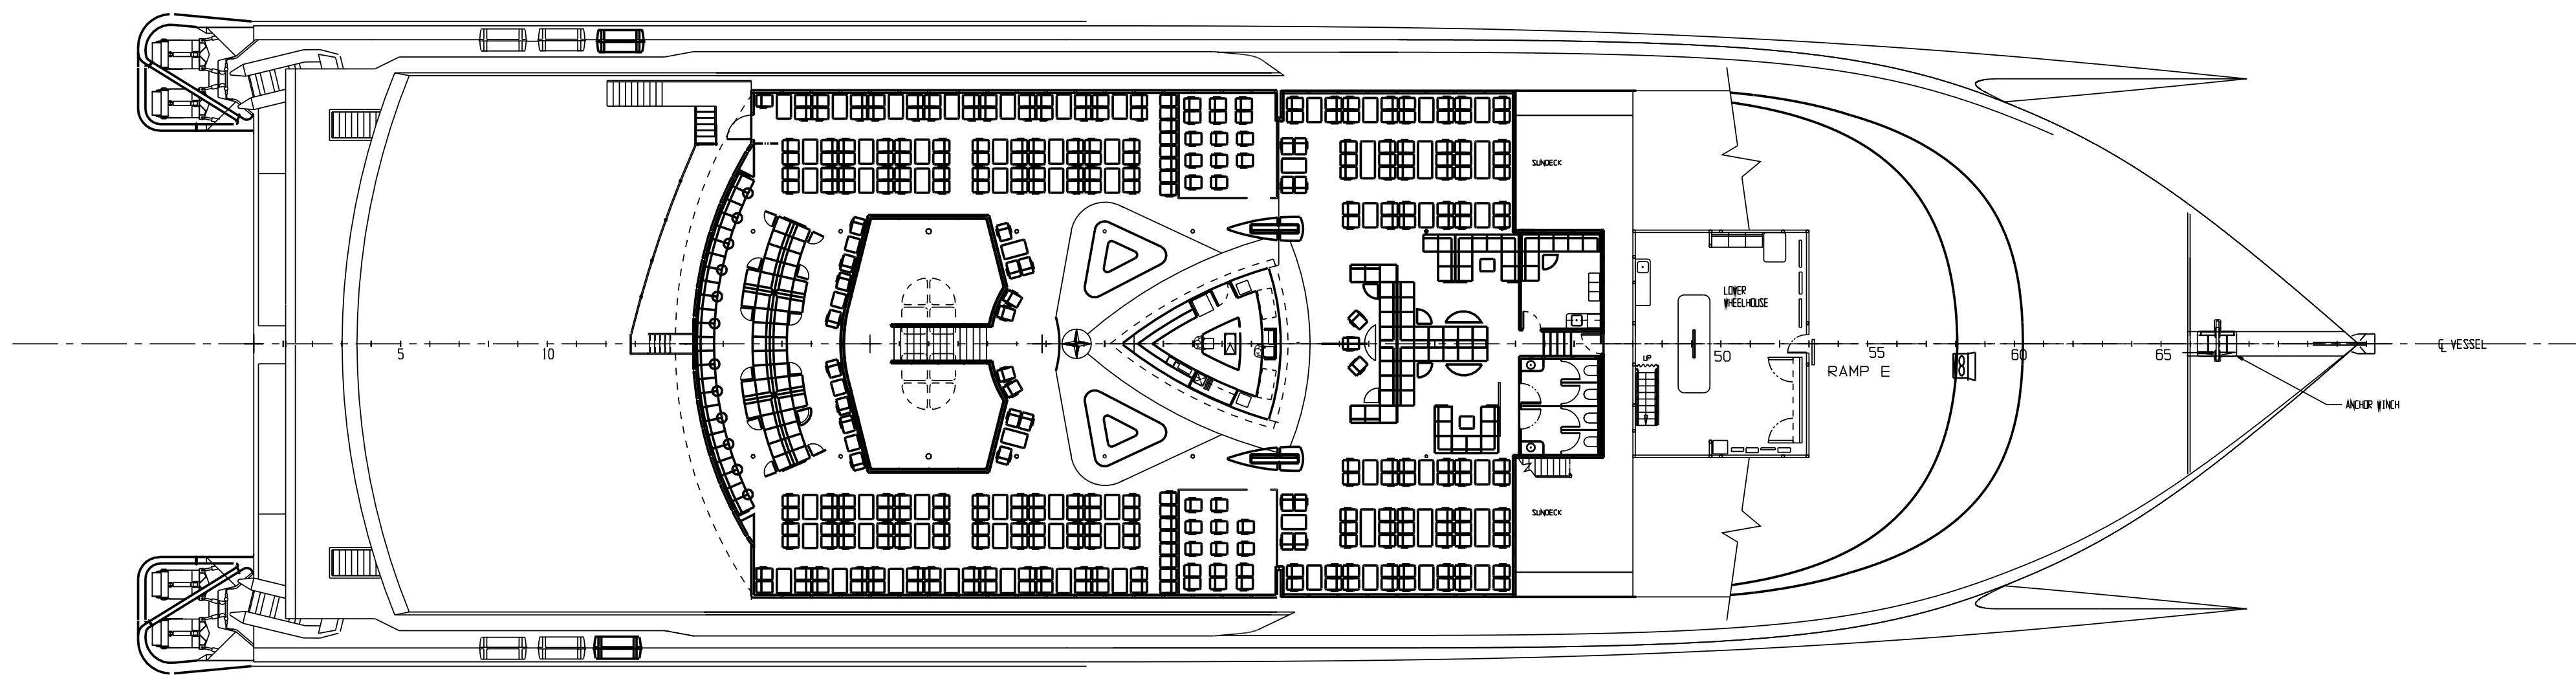


TIER 3

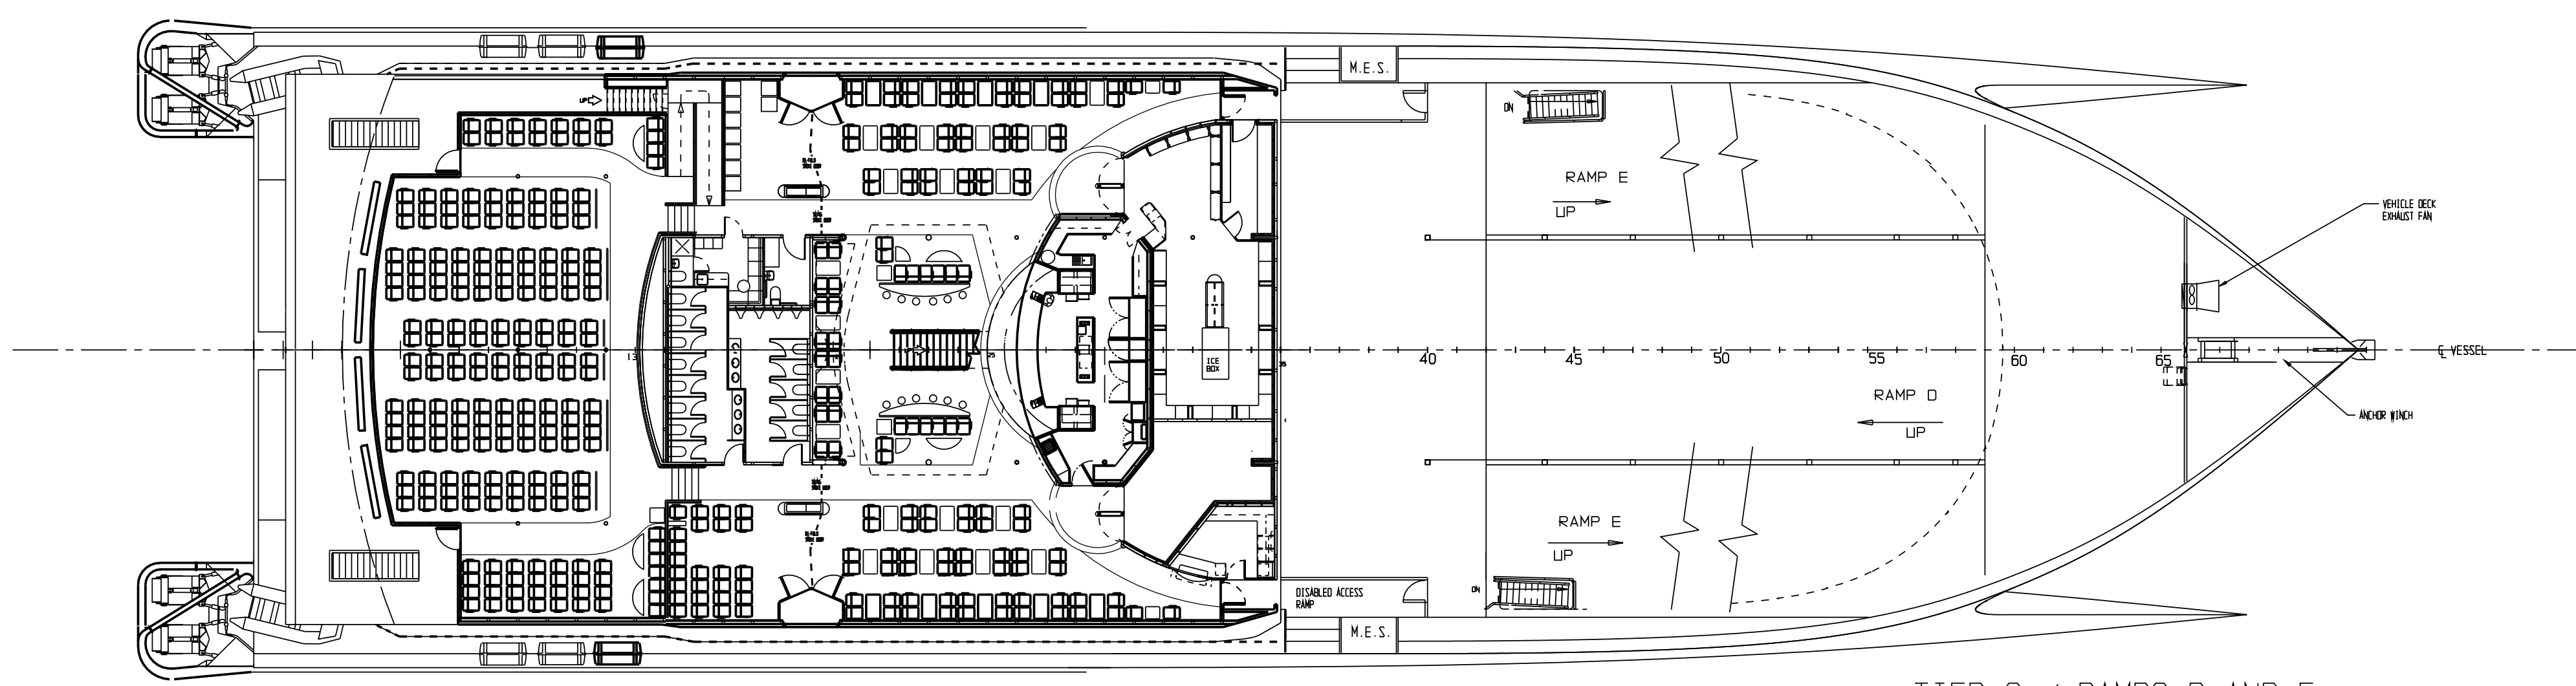


TIER 2 / RAMPS D AND E

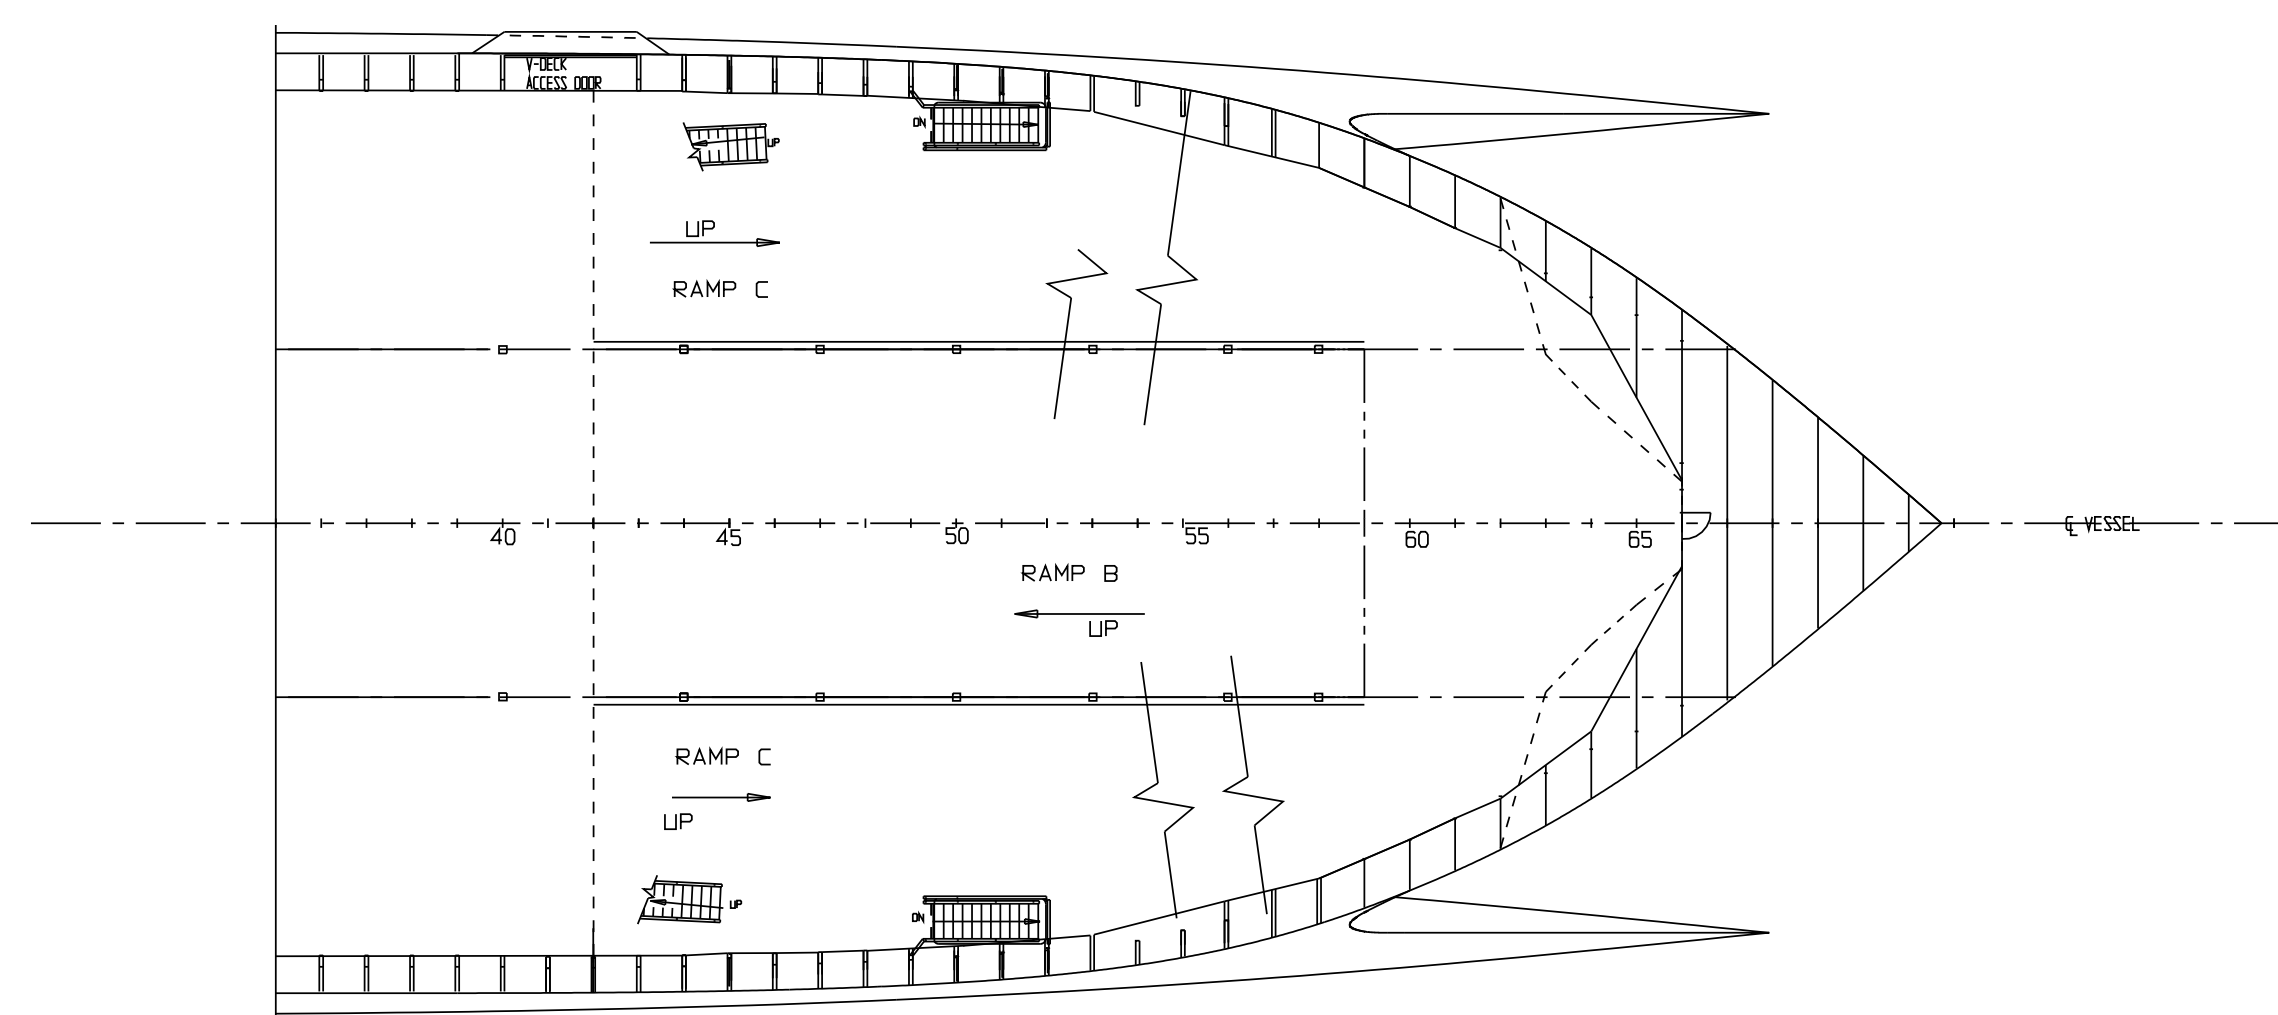

RAMPS B AND C

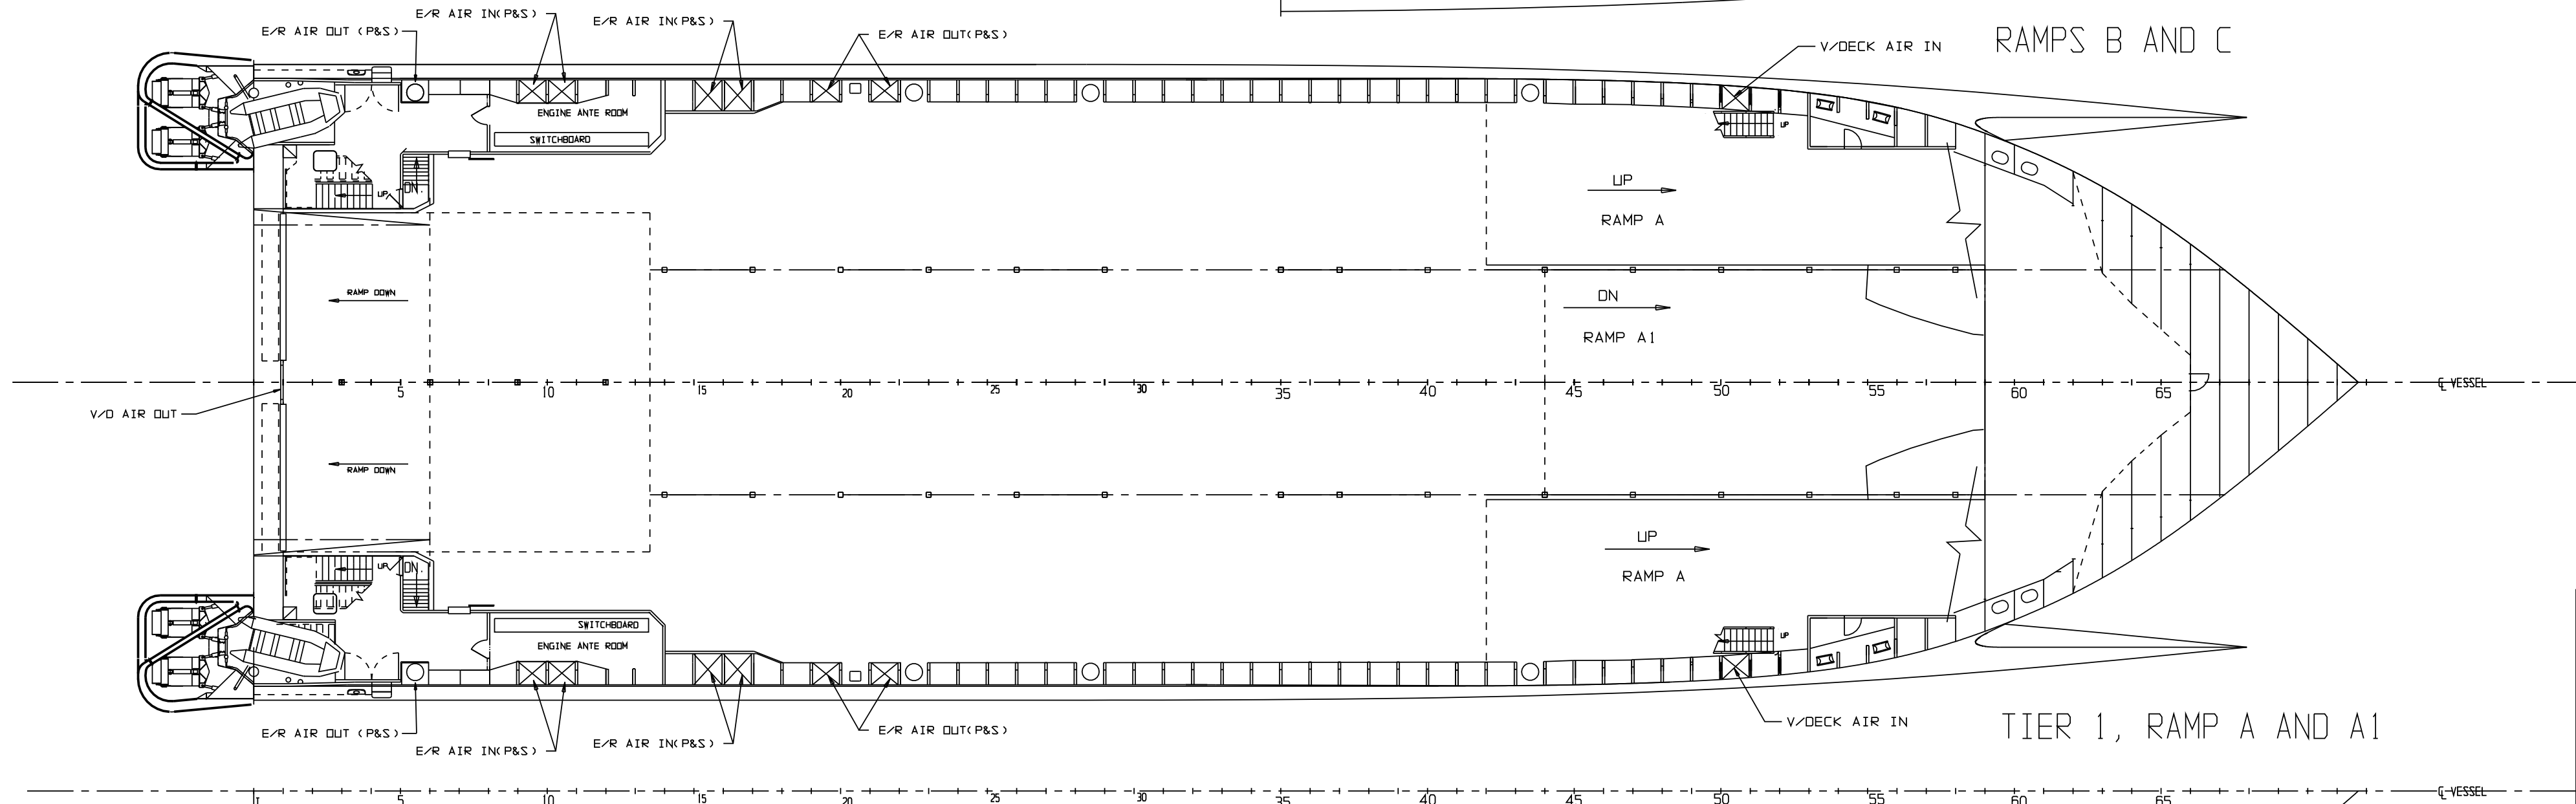

TIER 1, RAMP A AND A1

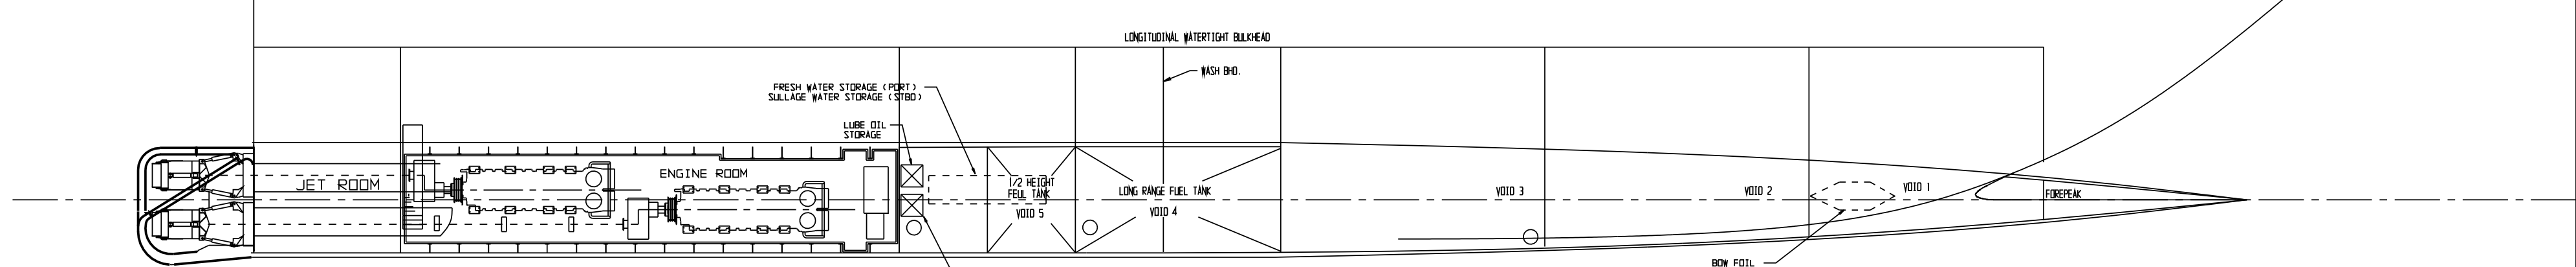

PLAN BELOW DECKS

F	1/4/1998	MGR	FWD TOILETS ADDED TIER 3, VEHICLE ACCESS TO RAMP C
E	26/2/98	MGR	PASSENGER LAYOUTS UPDATED TO NEW LAYOUT
D	11 FEB98	MGR	TIER 3 BAR UPDATED
C	8 JAN '98	CAP	GENERAL UPDATES TO SUIT CONSTRUCTION DRAWINGS
B	17 DEC '97	IML	BRIDGE UPDATED TO SUIT 047
A	16-SEP-97	MGR	GLO DRAWING UPDATED FROM 046 TO NEW STANDARD CONSTRUCTION DETAILS AND PASSENGER LAYOUT FOR 91m WPC
REVISION			
NO	DATE	DRN	CKD
YARD NO.	048		PASSED
18 BENDER DRIVE MIDWAY TASMANIA 7009 AUSTRALIA TELEPHONE (002) 62732677 FACSIMILE (002) 62730036 - 62730072			
TITLE 91M WAVE PIERCING CATAMARAN FERRY INCAT STANDARD GENERAL ARRANGEMENT		DRAWN BY G. DOYLE	SCALE NOT TO SCALE
		CHECKED BY	DATE 27-FEB-97
		DRG. No 048-09-32-001	REV F