




OUTBOARD PROFILE

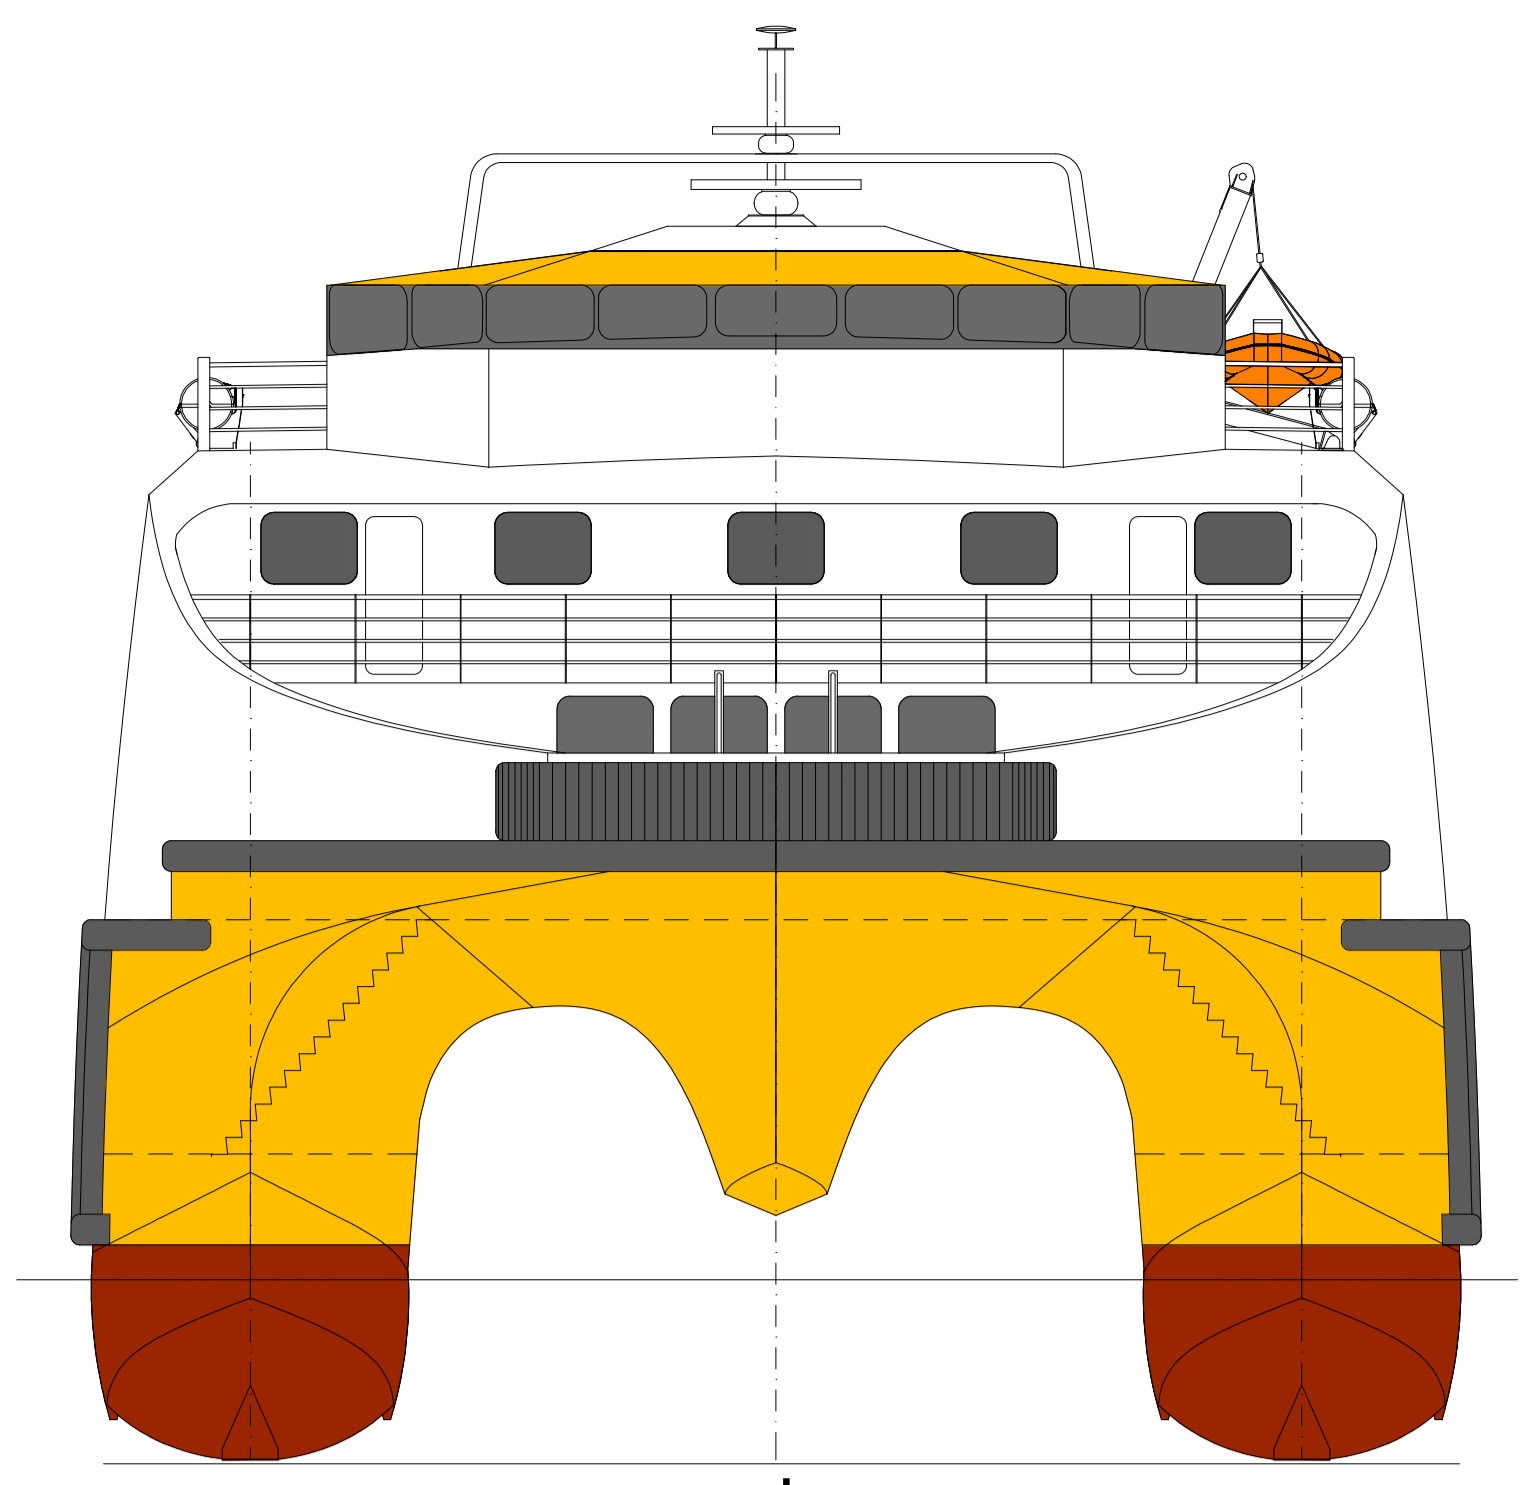


FWD ELEVATION

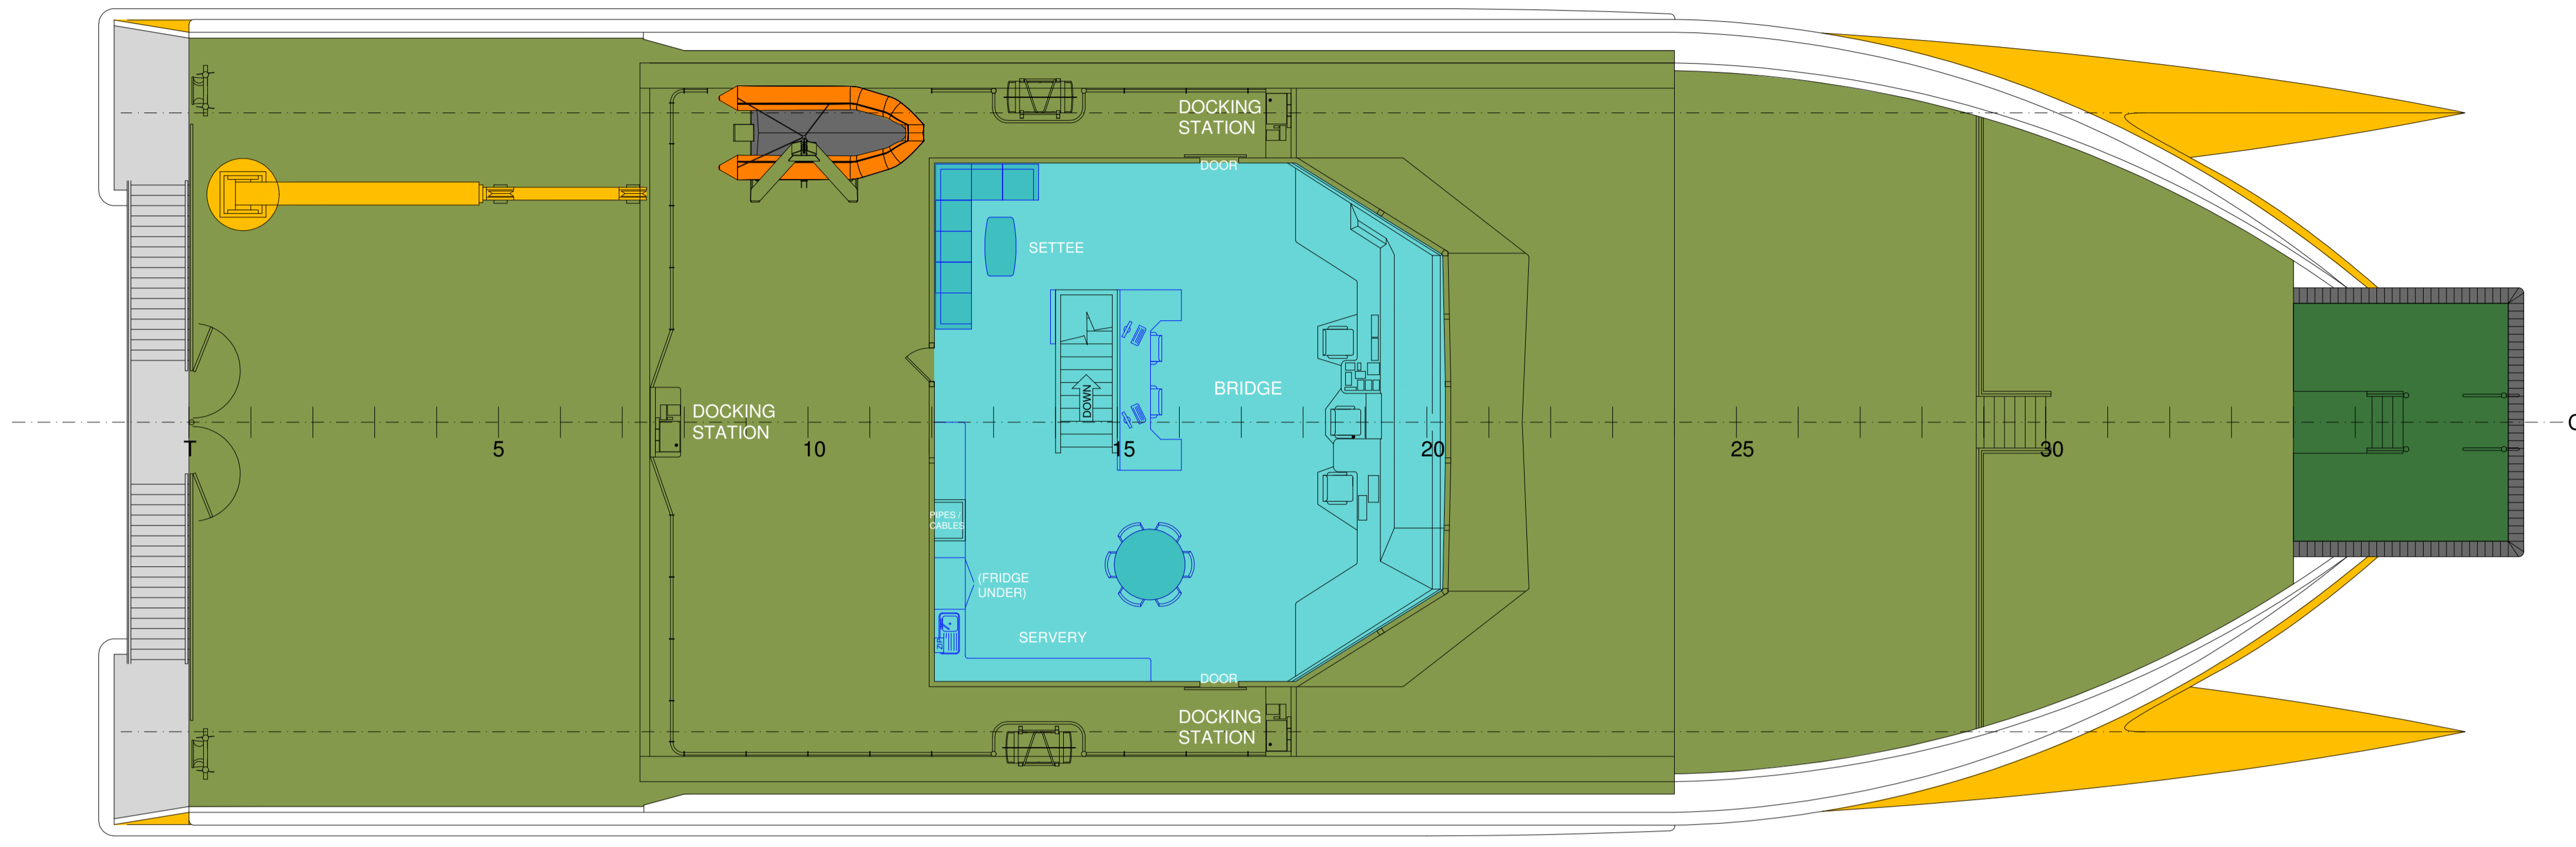

UPPER DECK AND WHEELHOUSE

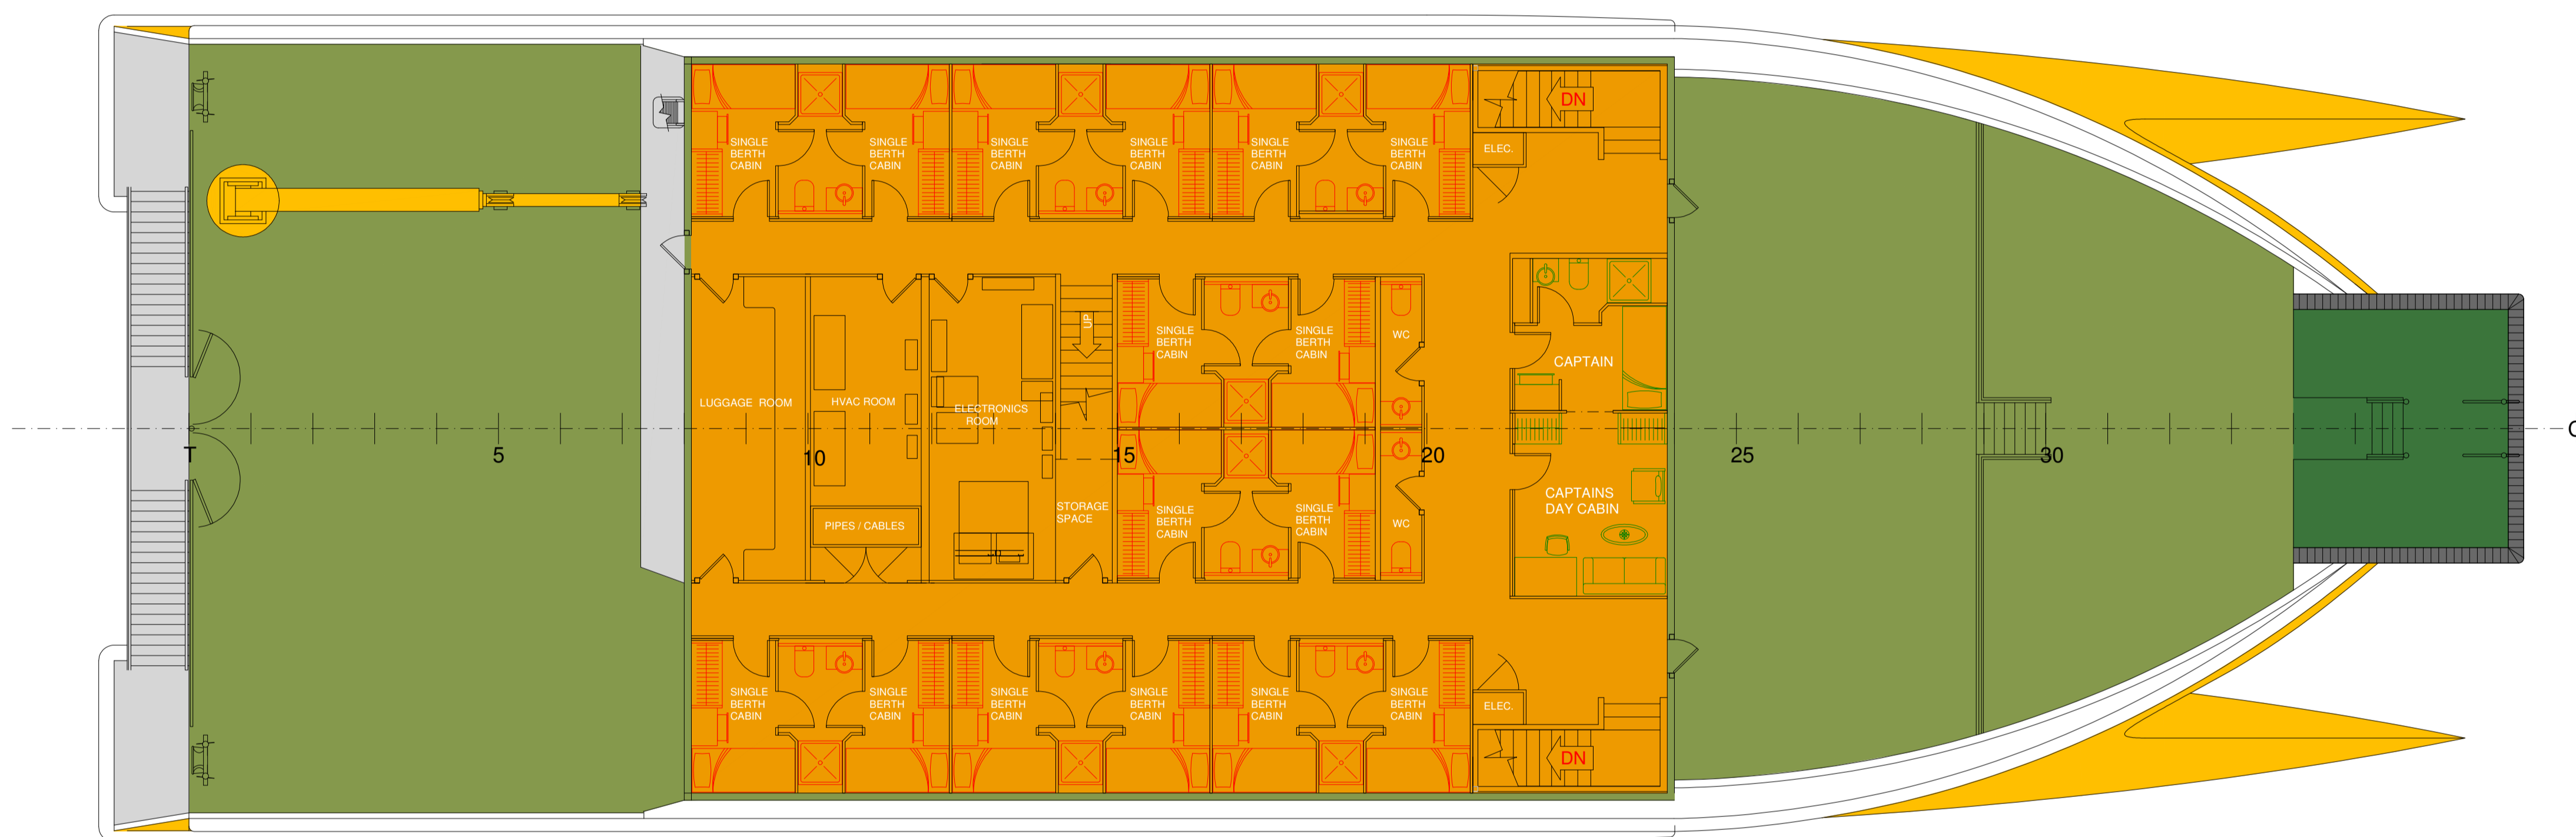



TIER 2

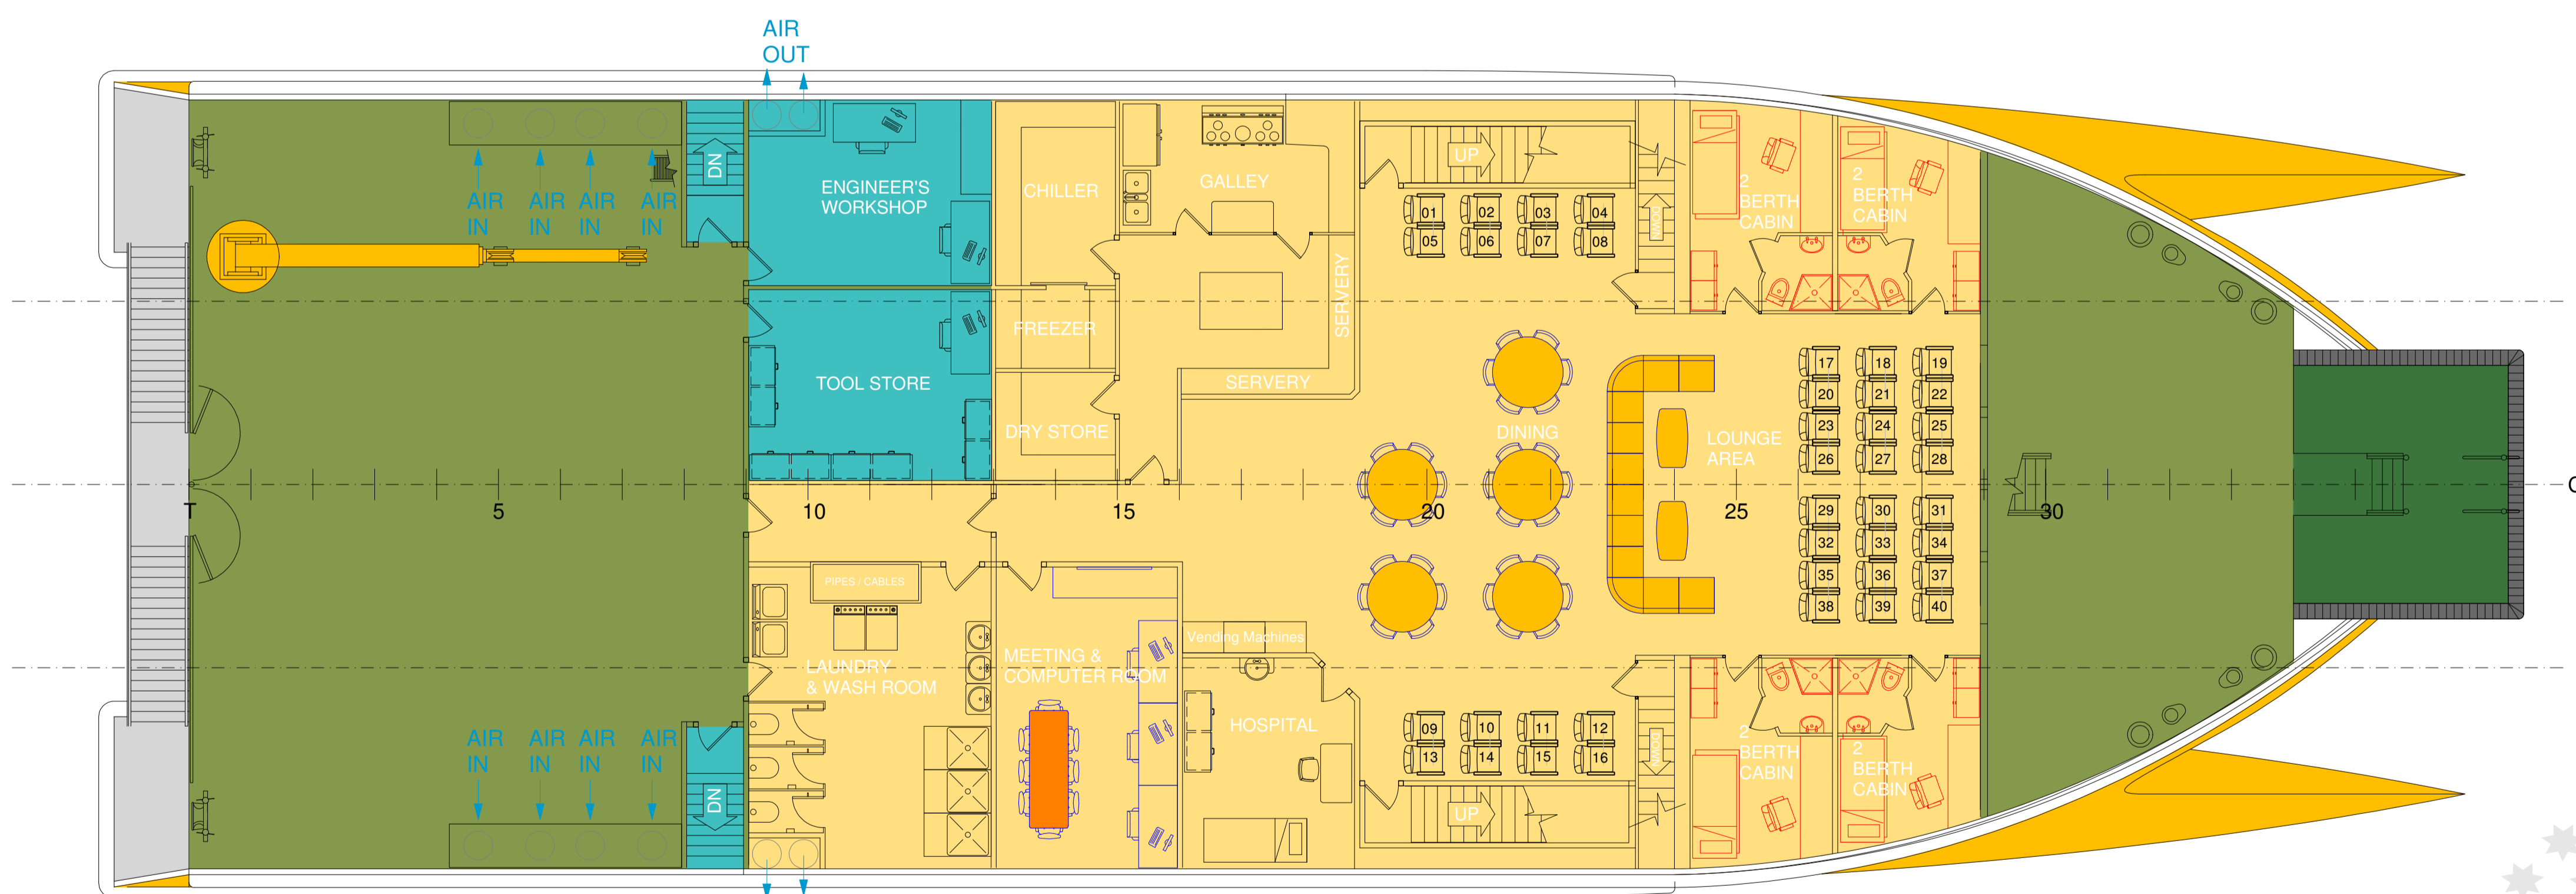

TIER 1

47

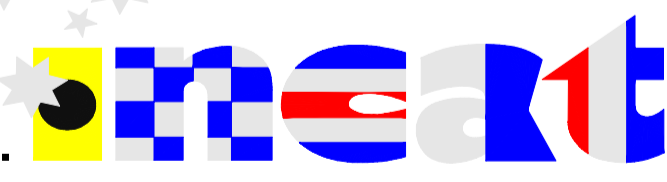www.  .com.au

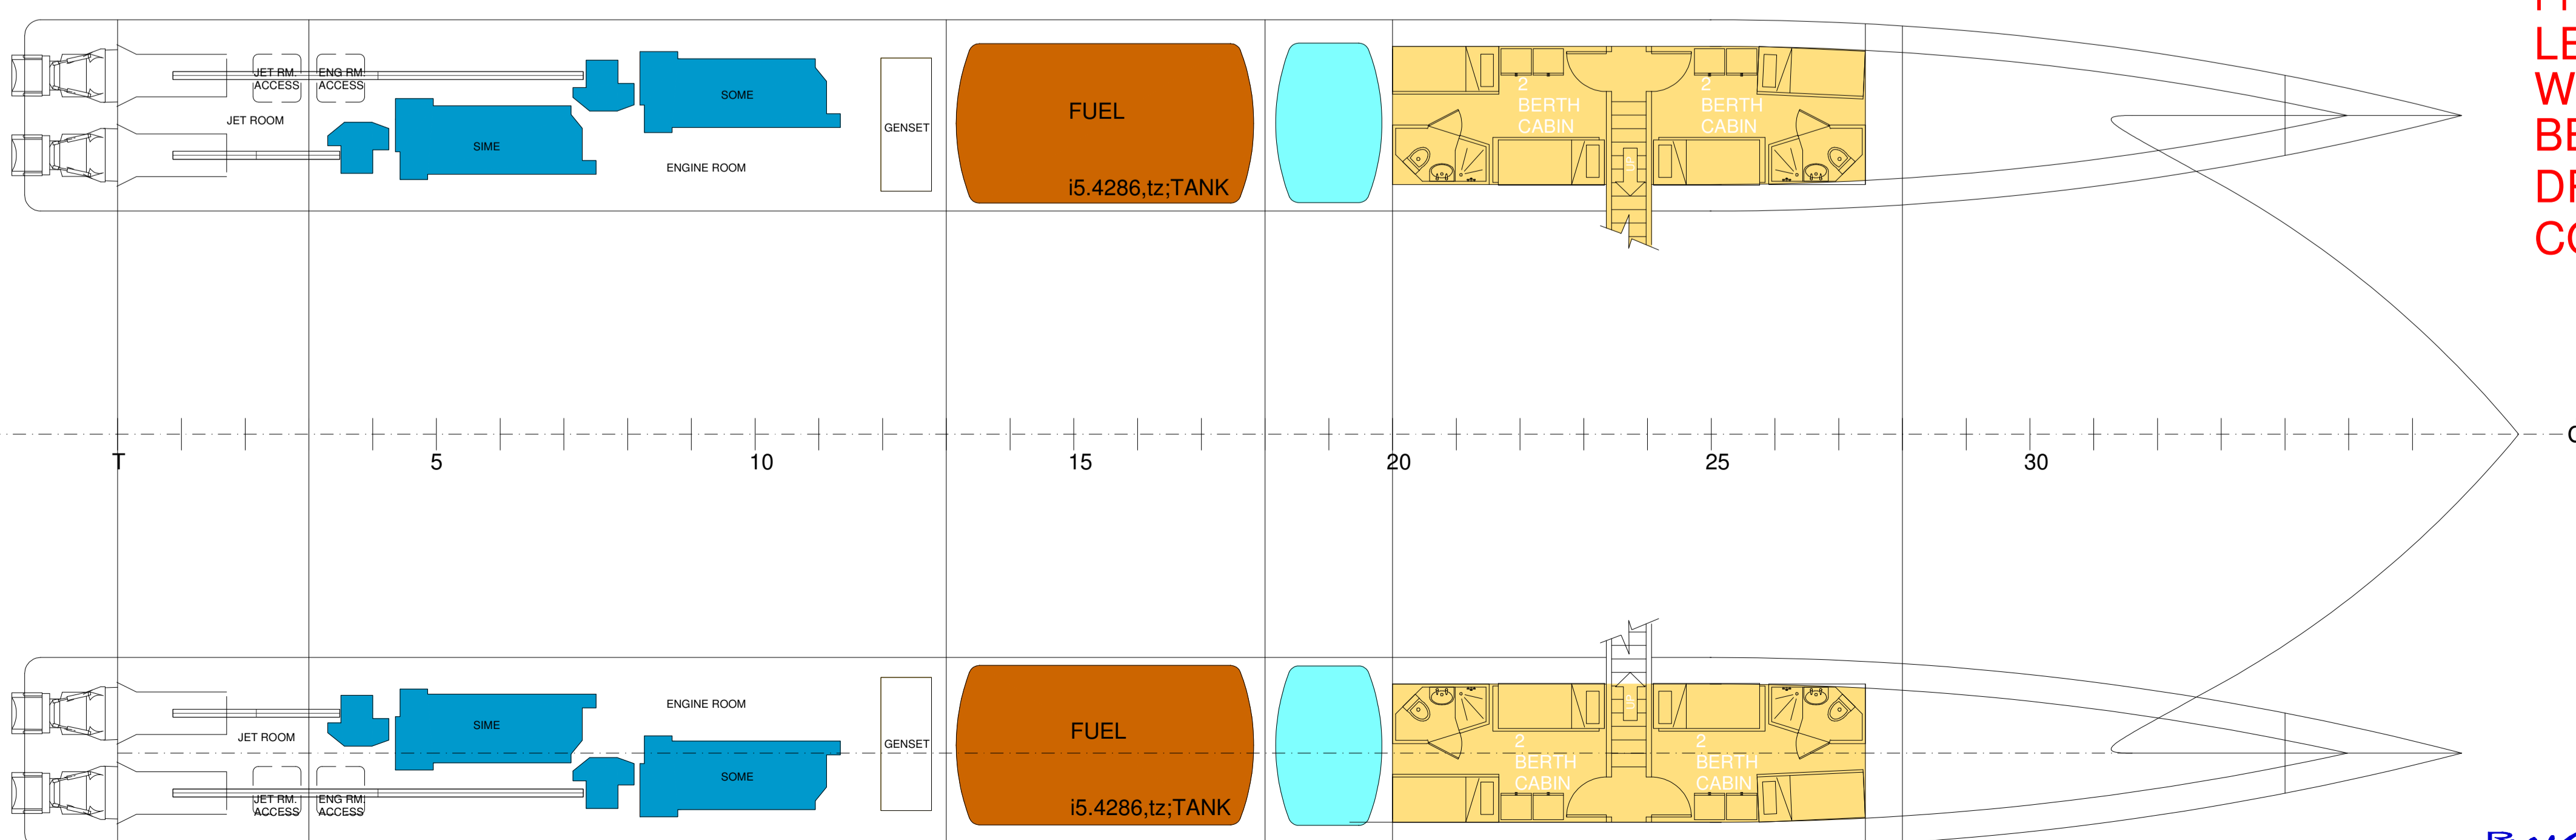

PLAN BELOW DECKS

PRINCIPAL PARTICULARS
LENGTH (o.a) 47.00m
WATERLINE LENGTH 43.24m
BEAM 15.60m
DRAFT 2.06m (Approx.)
COMPLEMENT 45 Persons (Pax + Crew)

 **Revolution Design Pty Ltd**

16 BENDER DRIVE MOONAH TASMANIA 7009 AUSTRALIA
 PHONE/FAX +61 3 6274 1845
 EMAIL revolutiondesign@revolutiondesign.com.au
 INTERNET www.revolutiondesign.com.au

47 M WAVE PIERCING CATAMARAN
 CONCEPTUAL
 GENERAL ARRANGEMENT

ISSUED TO:	ISSUED BY:	ISSUE DATE:
	G. STEWART	
DATE:	26 OCT '11	SCALE:
DWG. No:	CPV-47-32-735	REV. DATE:
		B 5 OCT '14

THIS DRAWING IS THE PROPERTY OF REVOLUTION DESIGN PTY LTD. IT IS TO BE USED ONLY FOR THE PROJECT AND NOT BE REPRODUCED OR TRANSMITTED IN ANY FORM OR BY ANY MEANS, WITHOUT PERMISSION IN WRITING.