




OUTBOARD PROFILE

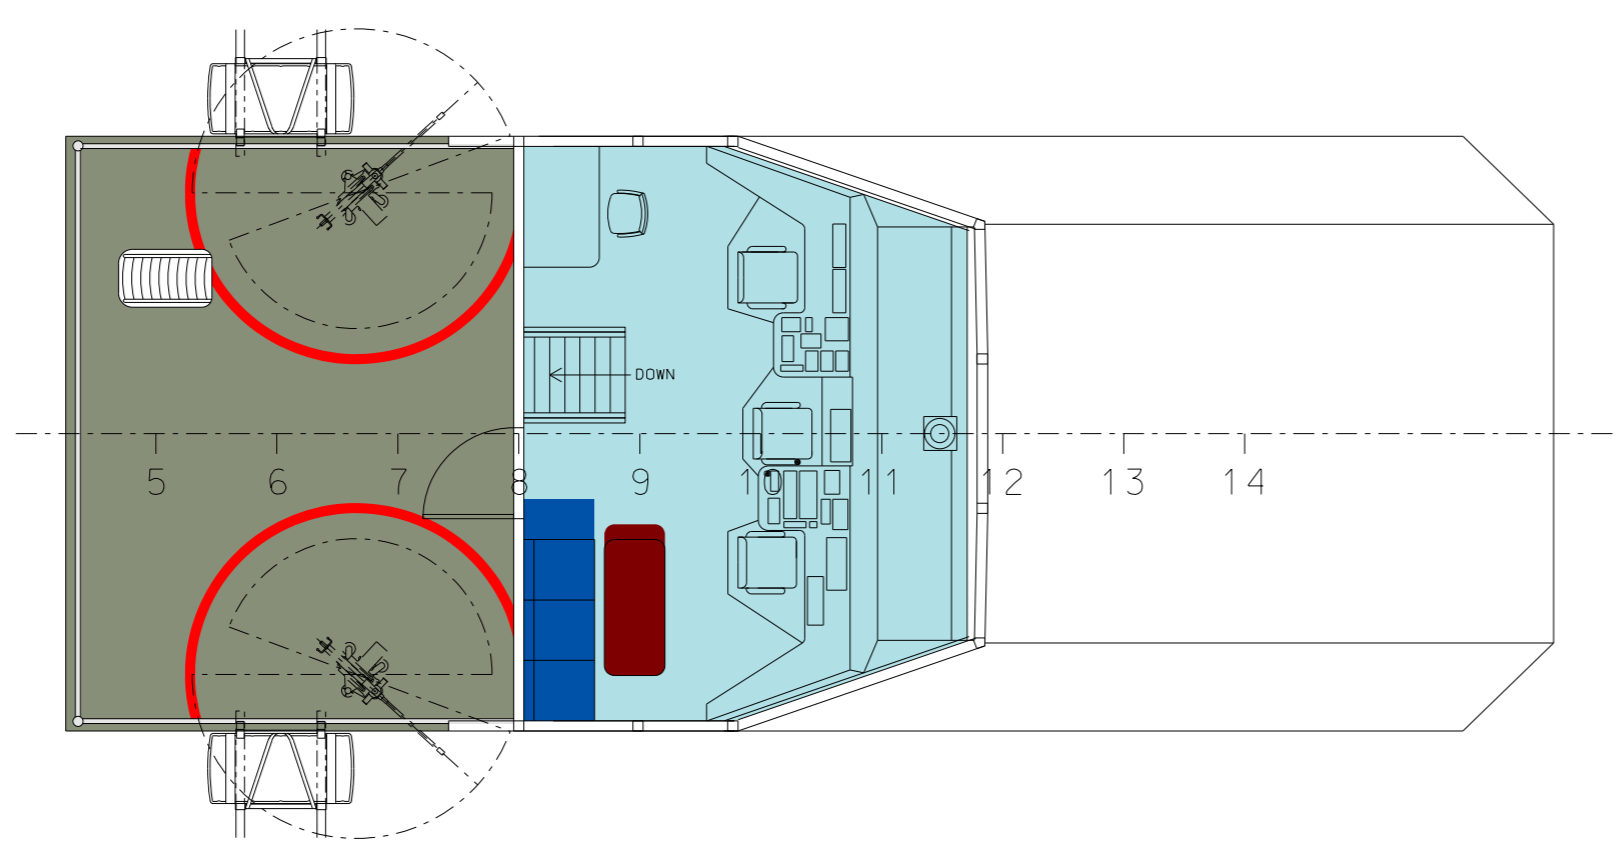


BRIDGE

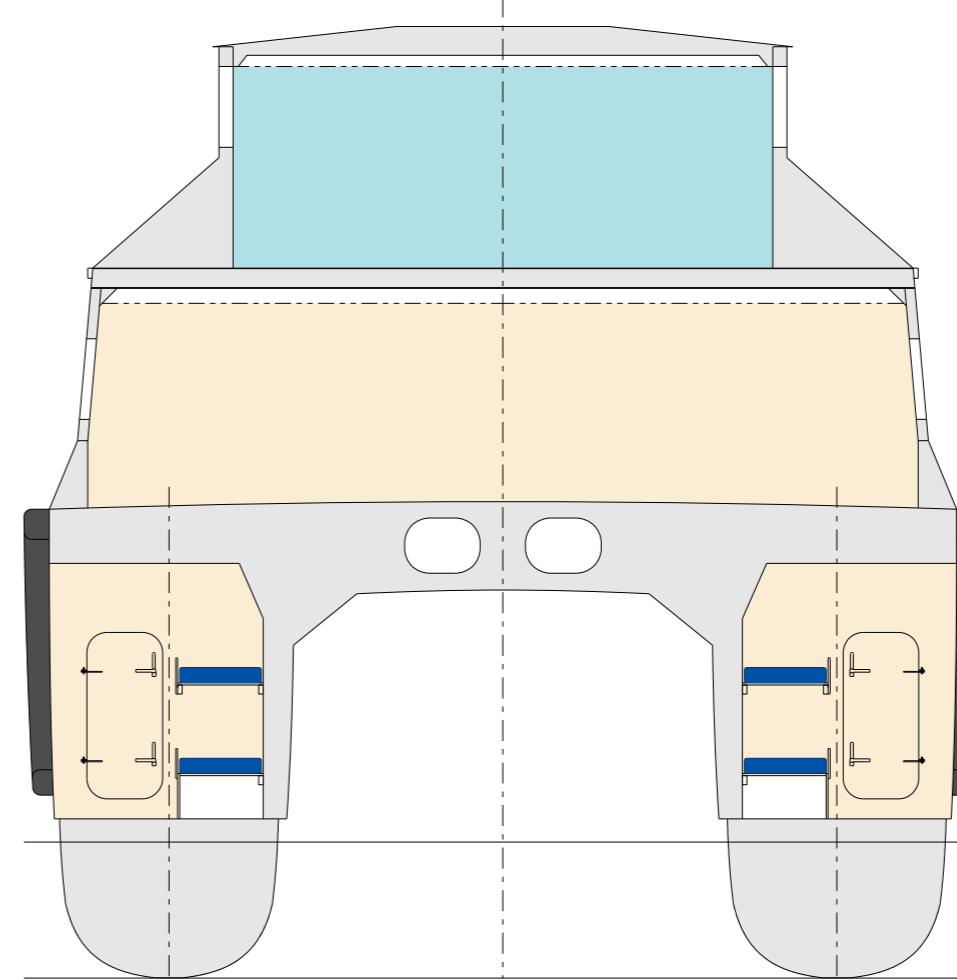

MIDSHIP SECTION

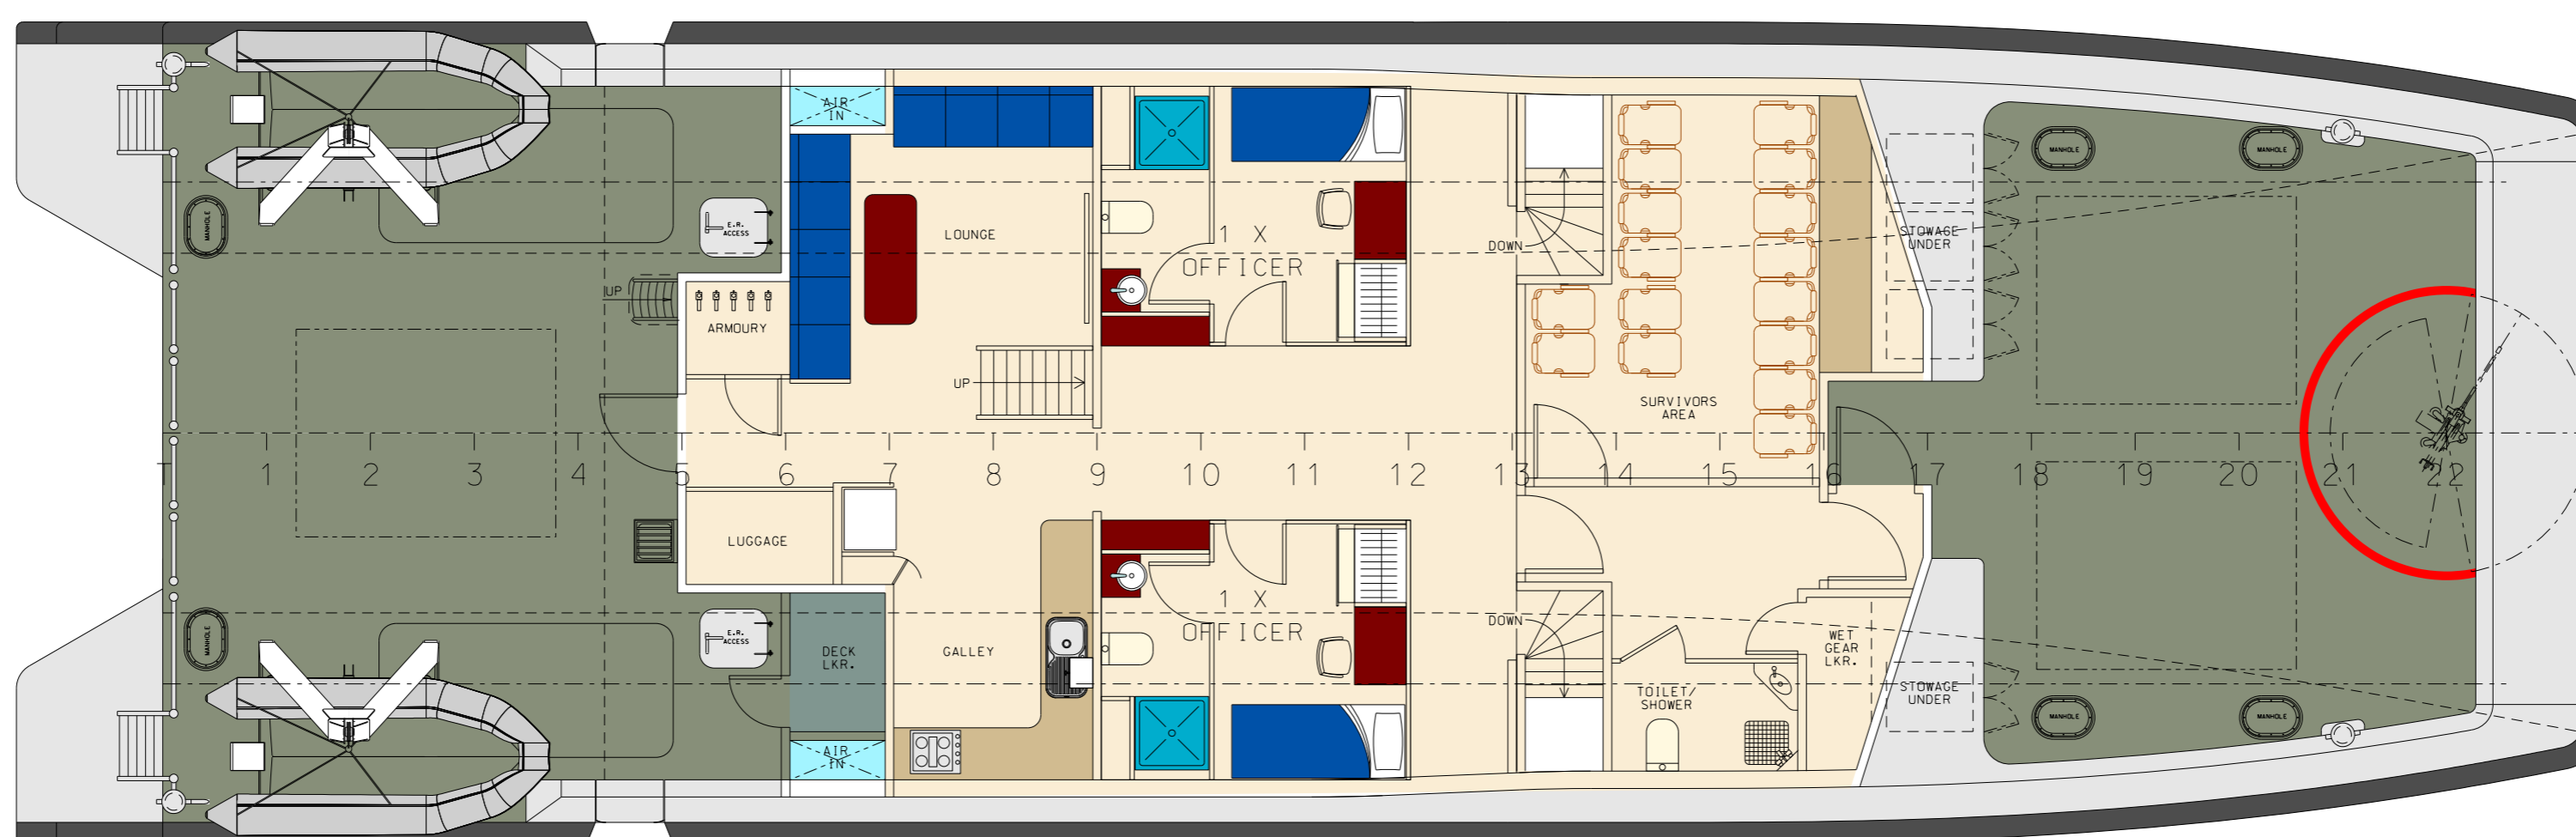

MAIN DECK PLAN

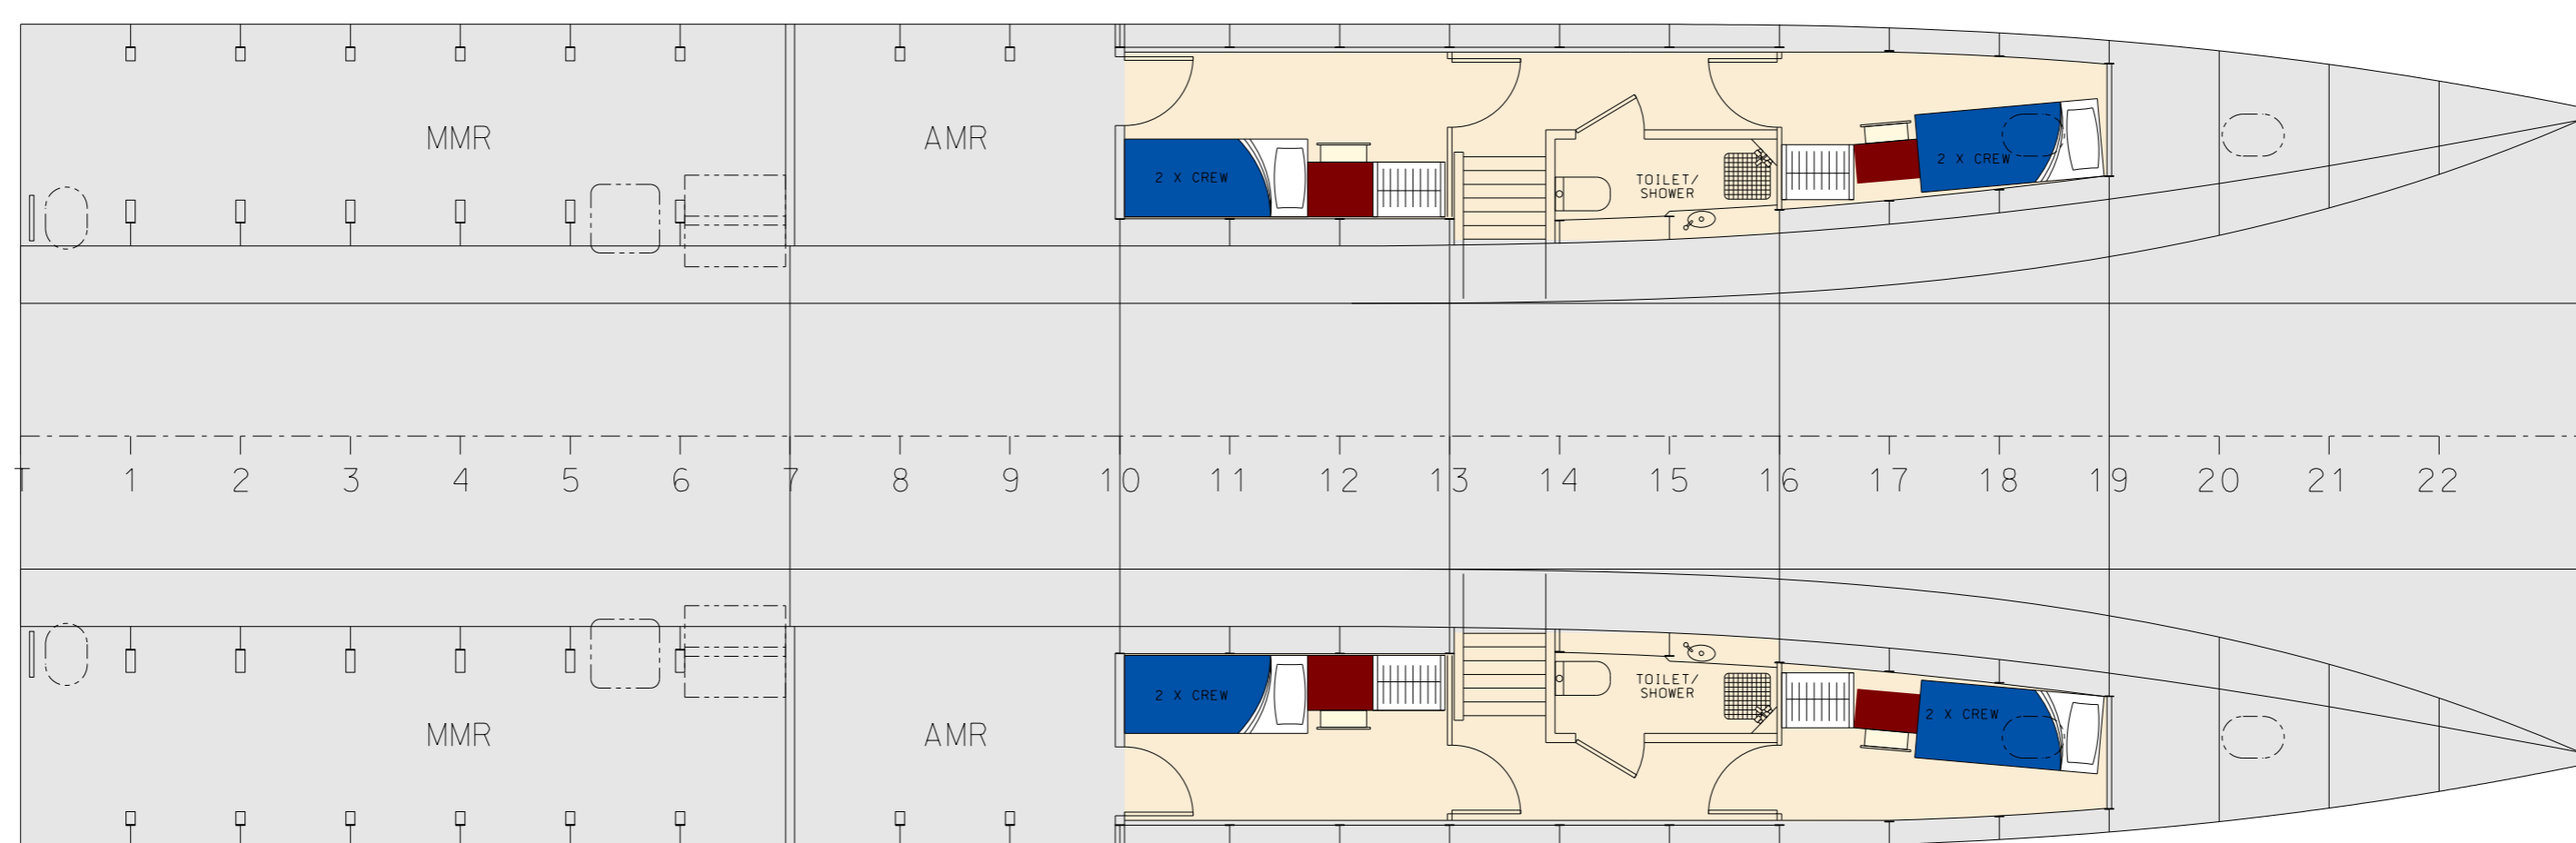

PLAN BELOW DECKS

PRINCIPAL PARTICULARS		
L.O.A	—————	30.0m
L.W.L.	—————	27.3m
BEAM O.A.	—————	9.5m
DRAFT	—————	1.5m
PASSENGERS	—————	24
S.W.H.	—————	2.0m



16 BENDER DRIVE MOONAH TASMANIA 7009 AUSTRALIA
 PHONE/FAX +613 6274 1845
 EMAIL revolutiondesign@revolutiondesign.com.au
 INTERNET www.revolutiondesign.com.au

29m CATAMARAN
 PATROL CRAFT
 CONCEPTUAL
 GENERAL ARRANGEMENT

ISSUED TO:	ISSUE DATE:
ISSUED BY:	APPROVED BY:
DRAWN BY: G. STEWART	DATE: 31 JULY '12
DWG No: CPV-29-32-796	SCALE: 1:75 (A1)
REV:	REV. DATE:

THIS DRAWING AND THE INFORMATION CONTAINED THEREIN IS THE SOLE PROPERTY OF REVOLUTION DESIGN AND IS NOT TO BE REPRODUCED OR TRANSMITTED IN ANY FORM OR BY ANY MEANS, WITHOUT PERMISSION IN WRITING.