
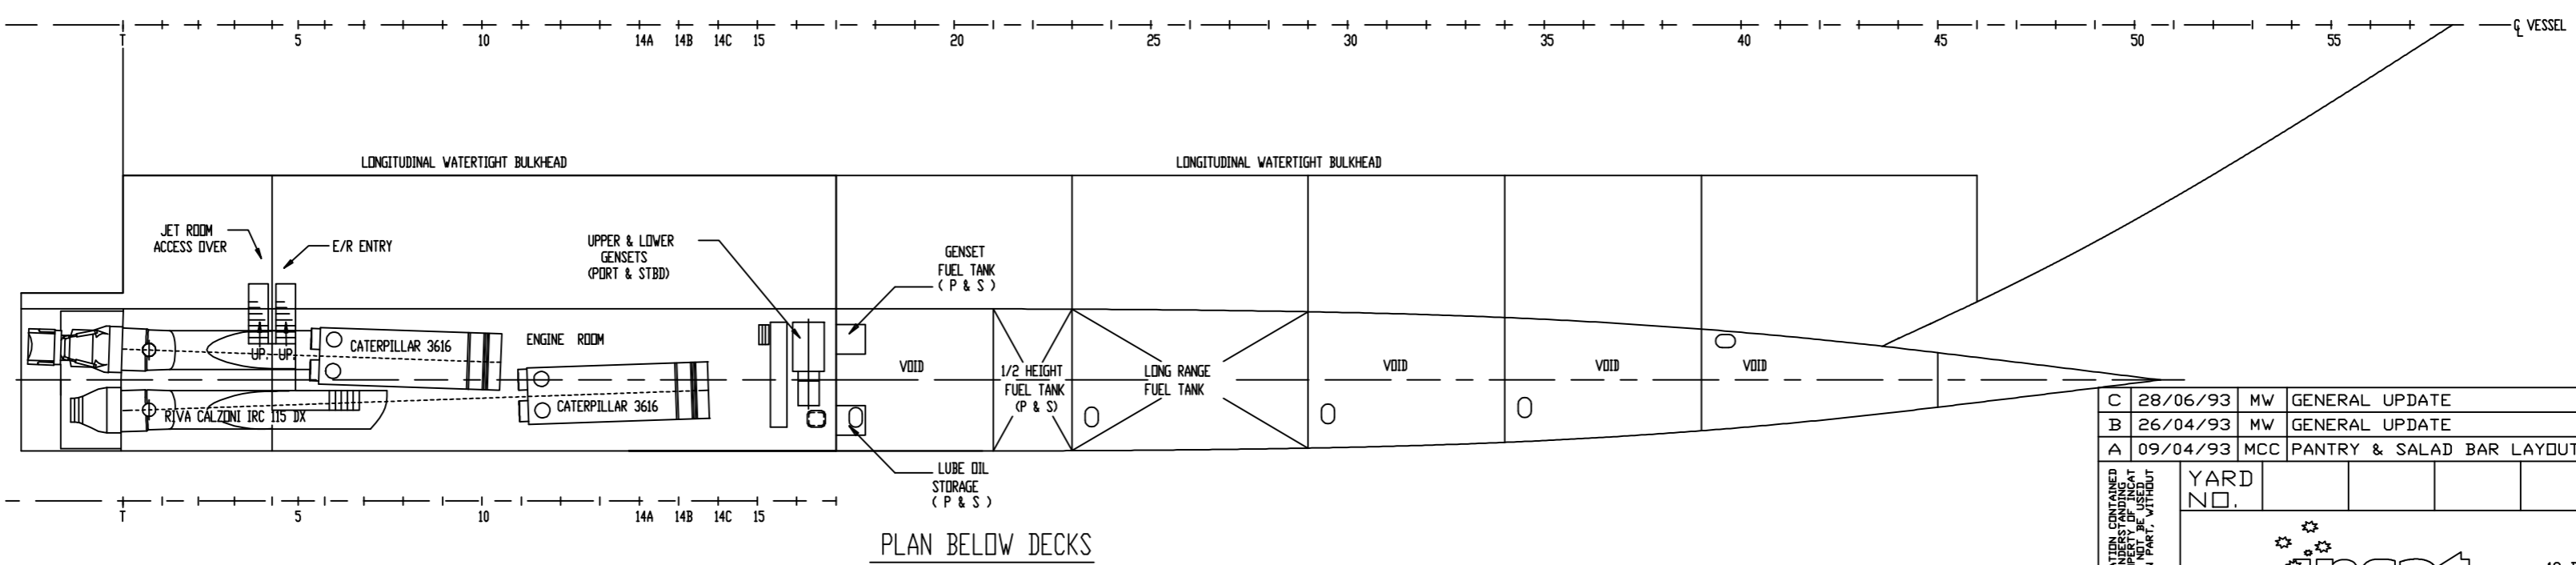
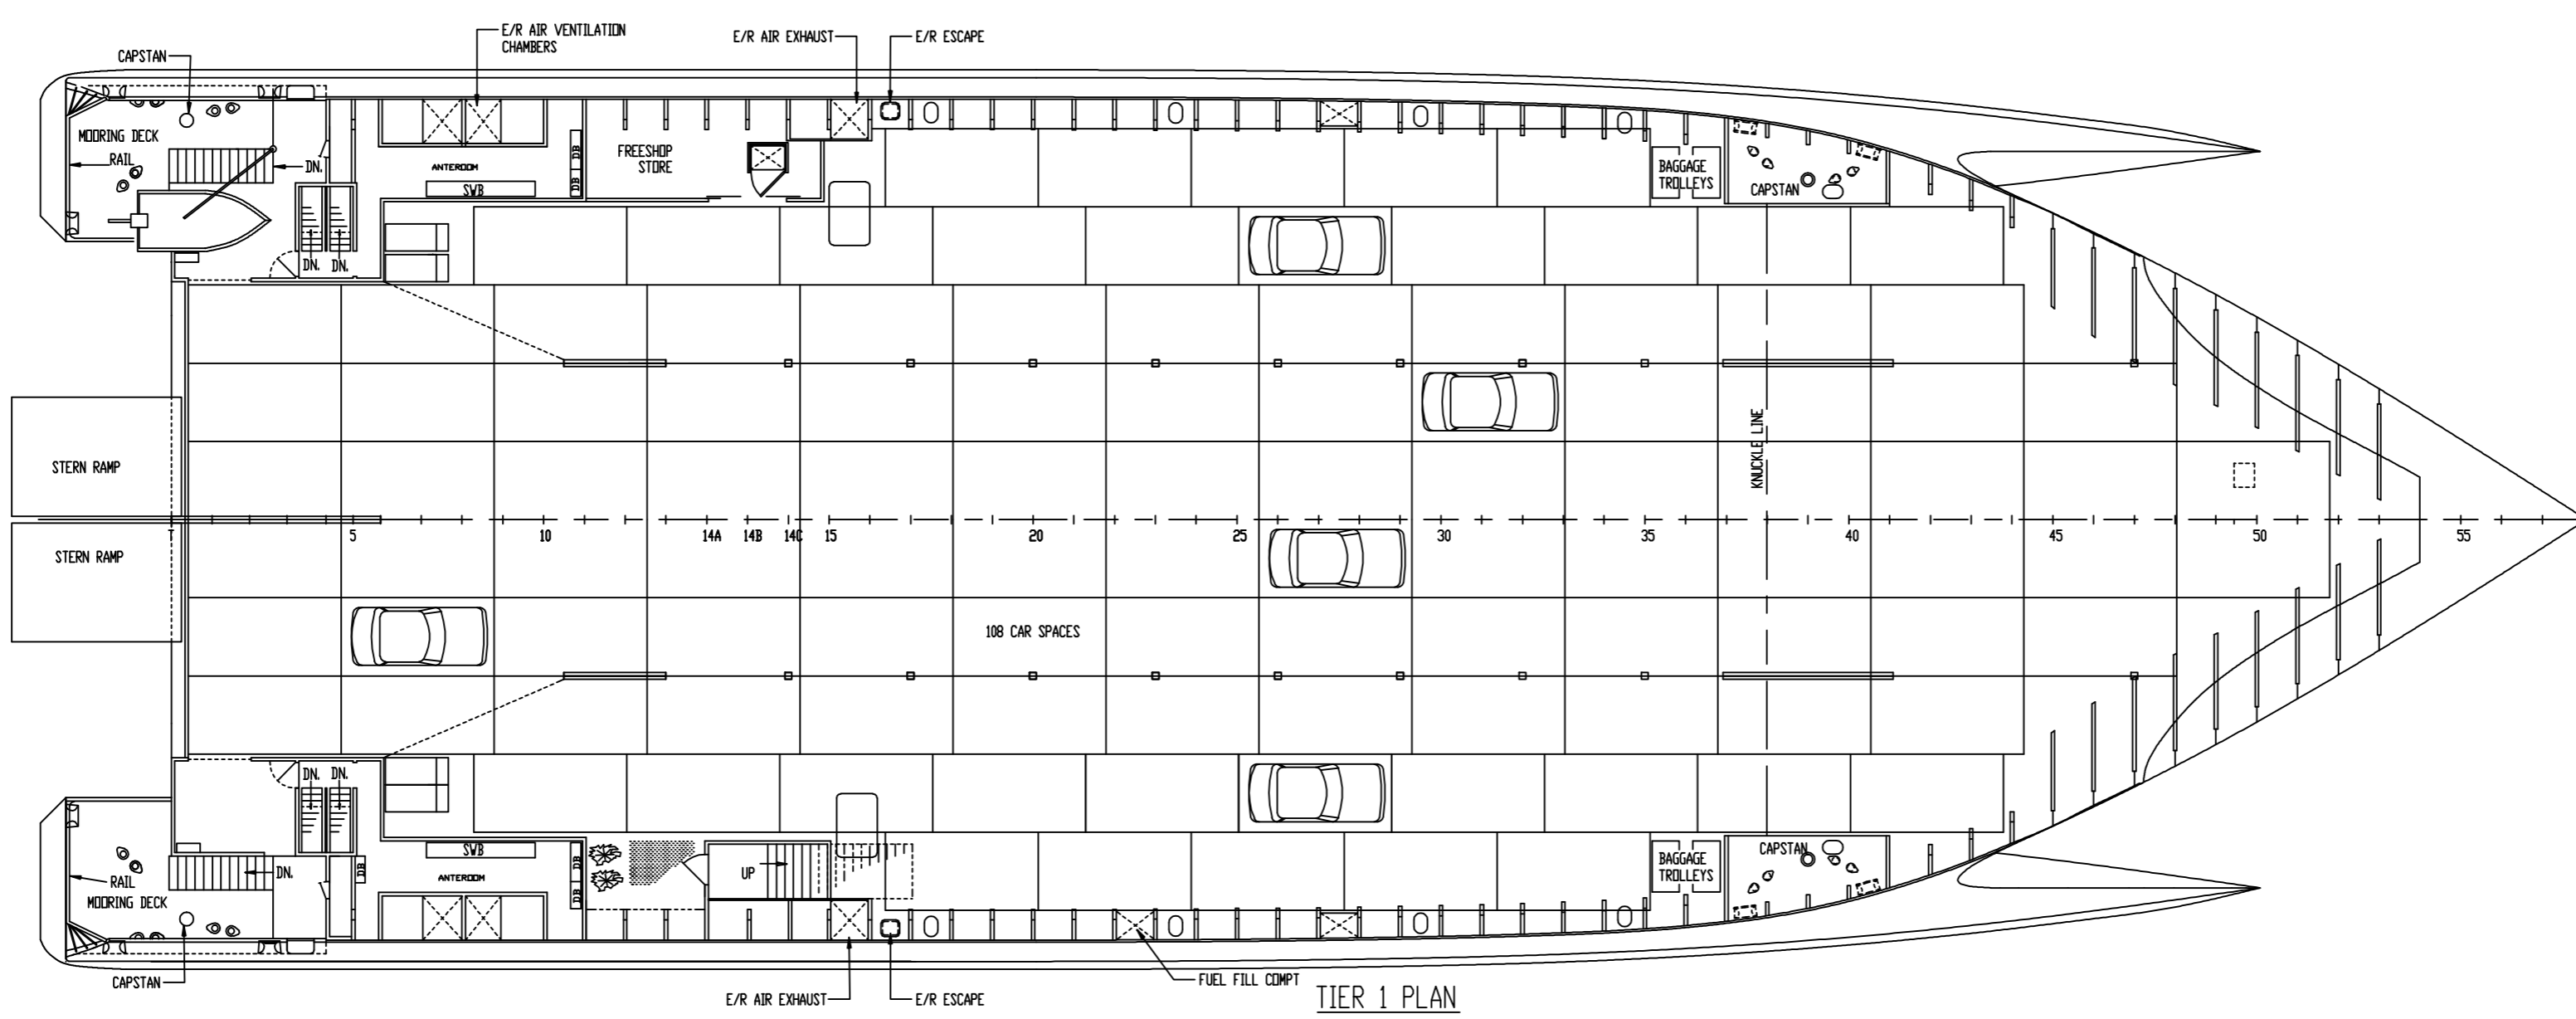


PRINCIPAL PARTICULARS

- LENGTH OVERALL - 74.156m
- WATERLINE LENGTH - 60.45m
- BEAM OVERALL (MODULDED) - 26.00m
- HULL BEAM (MODULDED) - 4.33m
- HULL LENGTH (O.A.) - 61.45m
- HULL CL. TO VESSEL CL. - 10.834m

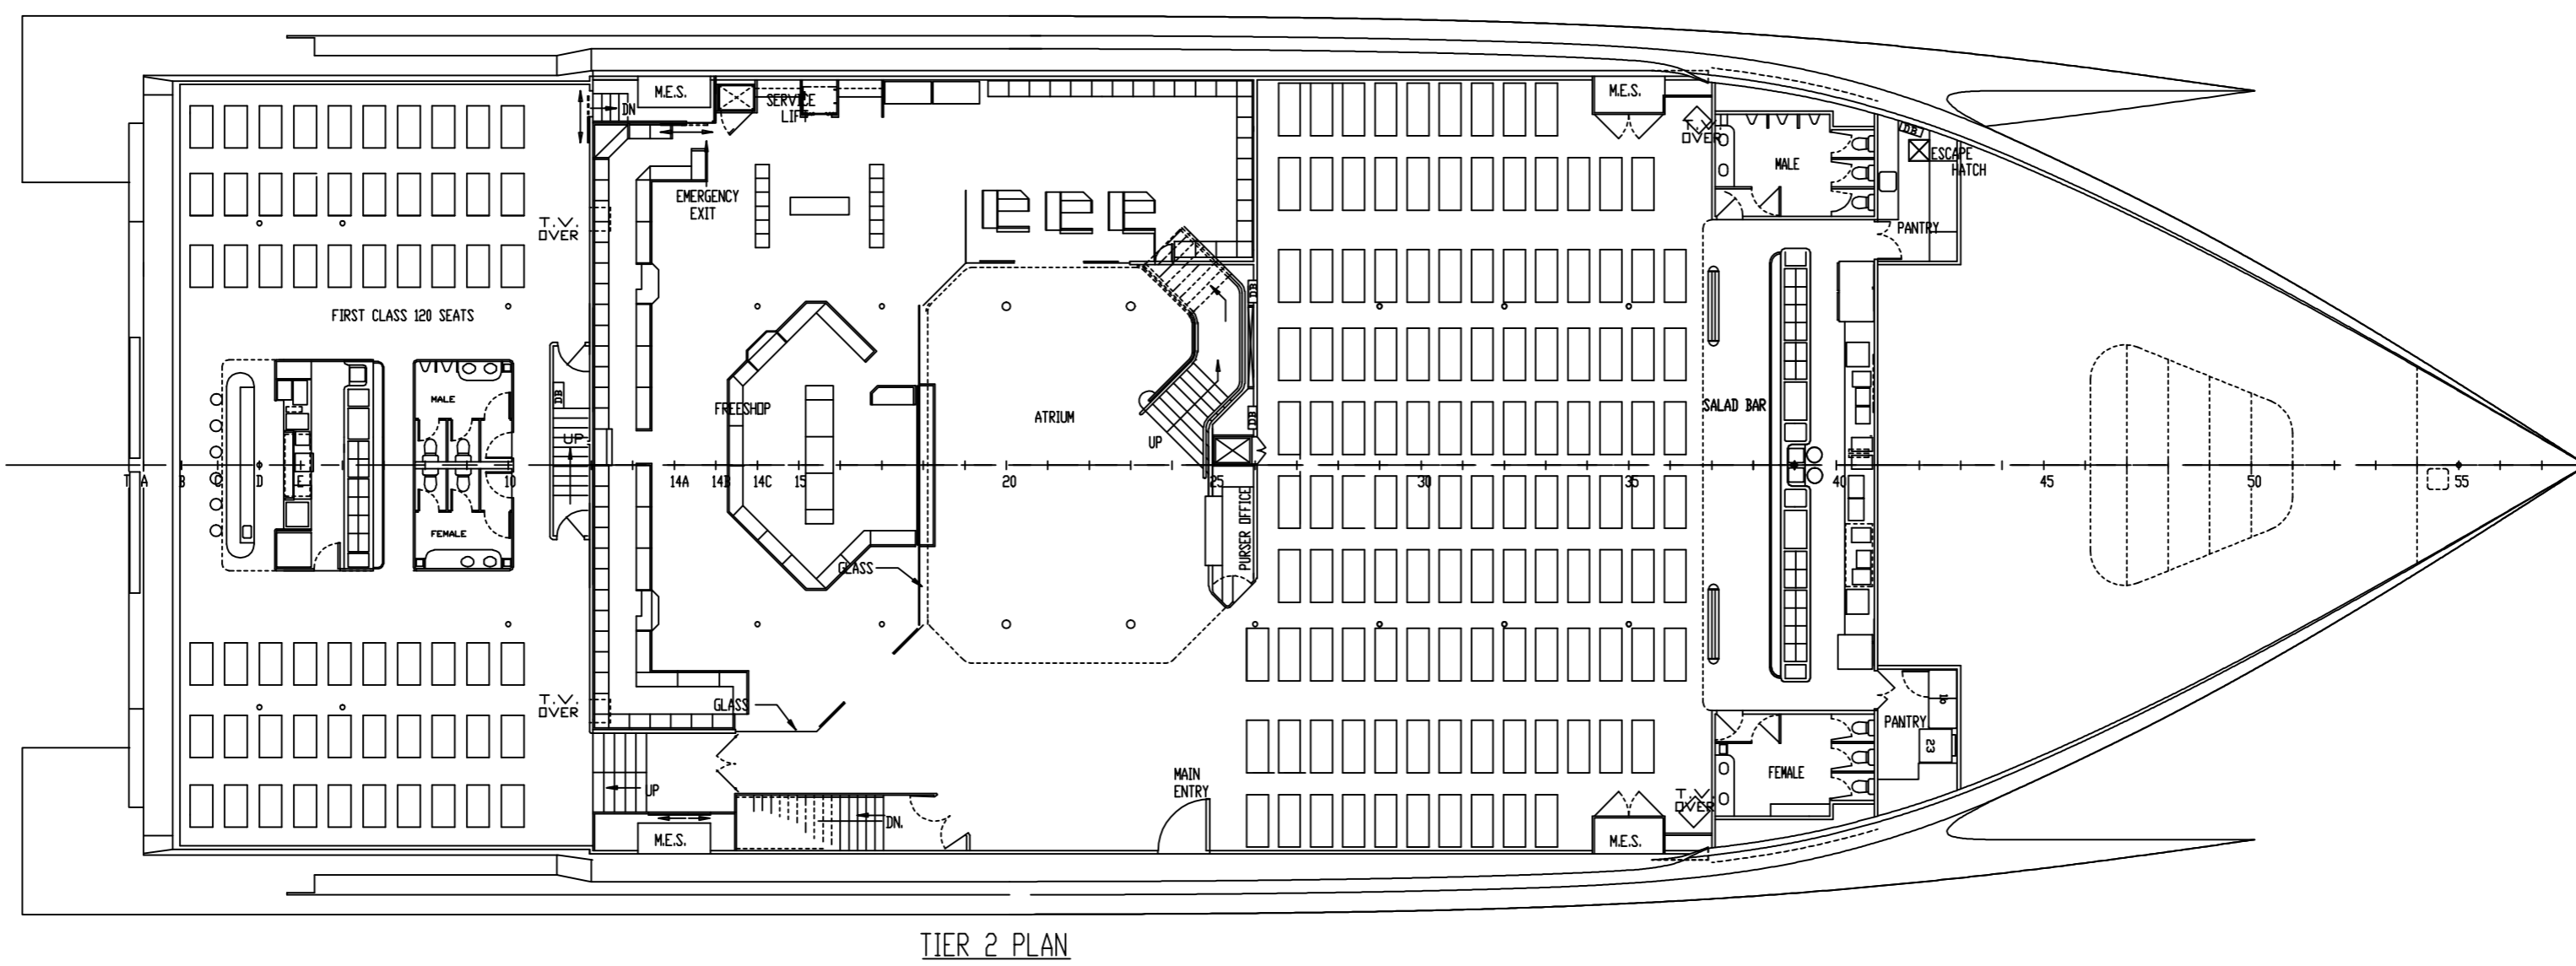

C	28/06/93	MW	GENERAL UPDATE		
B	26/04/93	MW	GENERAL UPDATE		
A	09/04/93	MCC	PANTRY & SALAD BAR LAYOUTS MODIFIED		
YARD NO.					PASSED
TITLE 74M WAVE PIERCING CATAMARAN FERRY GENERAL ARRANGEMENT FOR BUQUEBUS					
DRAWN BY	GL DOYLE	CHECKED BY	SM MURPHY	SCALE	1 : 125
DATE	20 / 01 / 93	REV.	C		
DRG. No.	032-09-32-001				