





OUTBOARD PROFILE

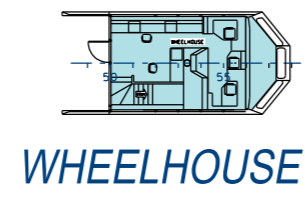


WHEELHOUSE

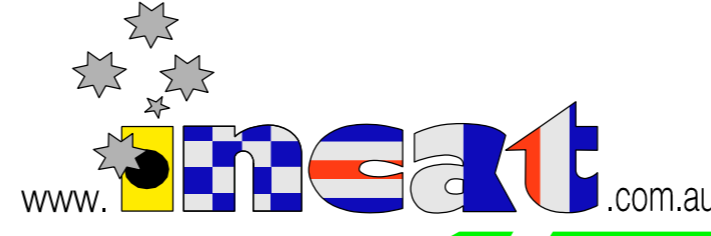


151 E

PRINCIPAL PARTICULARS

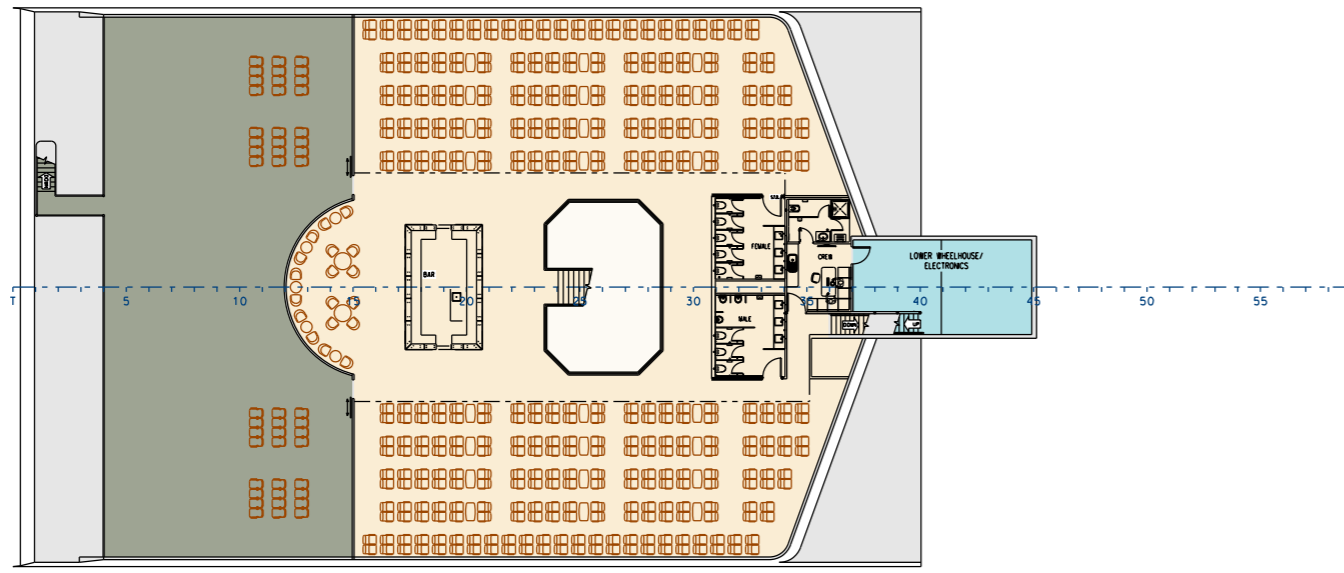


TIER 3


LOA	151.0m
LWL	146.1m
BEAM MOULDED	30.2m
TIER 1 LANE METRES	992 @ 3.1m wide x 4.6m clear height
TIER 2 LANE METRES	468 @ 3.1m wide x 4.2m clear height*
FWD. RAMPS LANE METRES	100+ (Approx.) @ 3.1m wide x 4.2m clear height
TOTAL LANE METRES	1560+ (Approx.) @ 3.1m wide
17m SEMI TRAILER CAPACITY	Approx. 55 Tractor/Trailer combinations +
10m COMMERCIAL VEHICLES	Approx. 50 Medium Rigid Commercial Vehicles (Average 10m) (or combination of commercial, passenger and recreational vehicles)
	<small>(Note:- Tier 2 clear height restricted by clear height on forward ramps)</small>
COMPLEMENT	1200 PERSONS (Passengers and Crew)

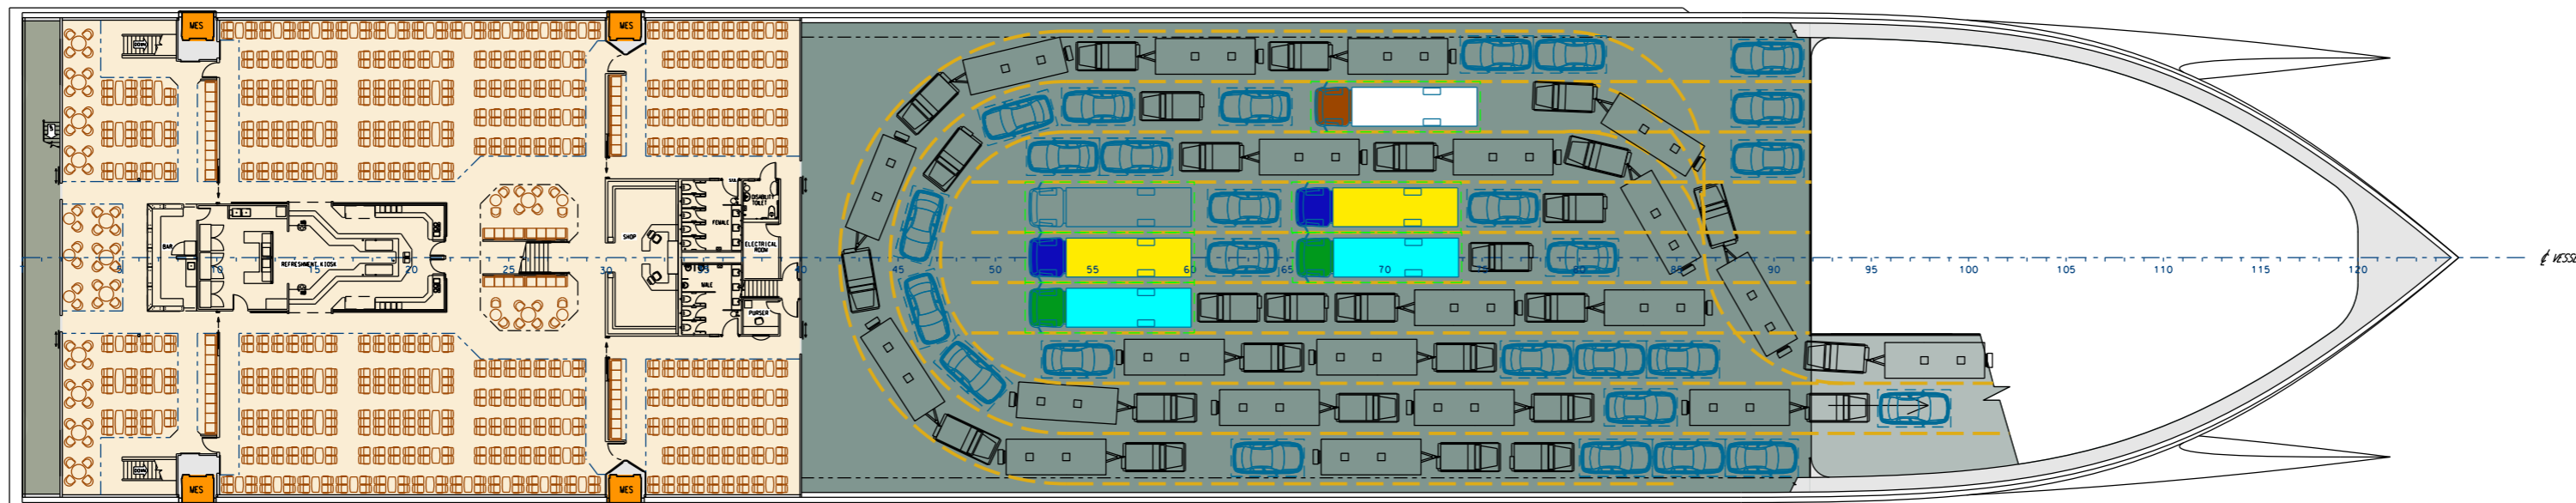

TIER 2

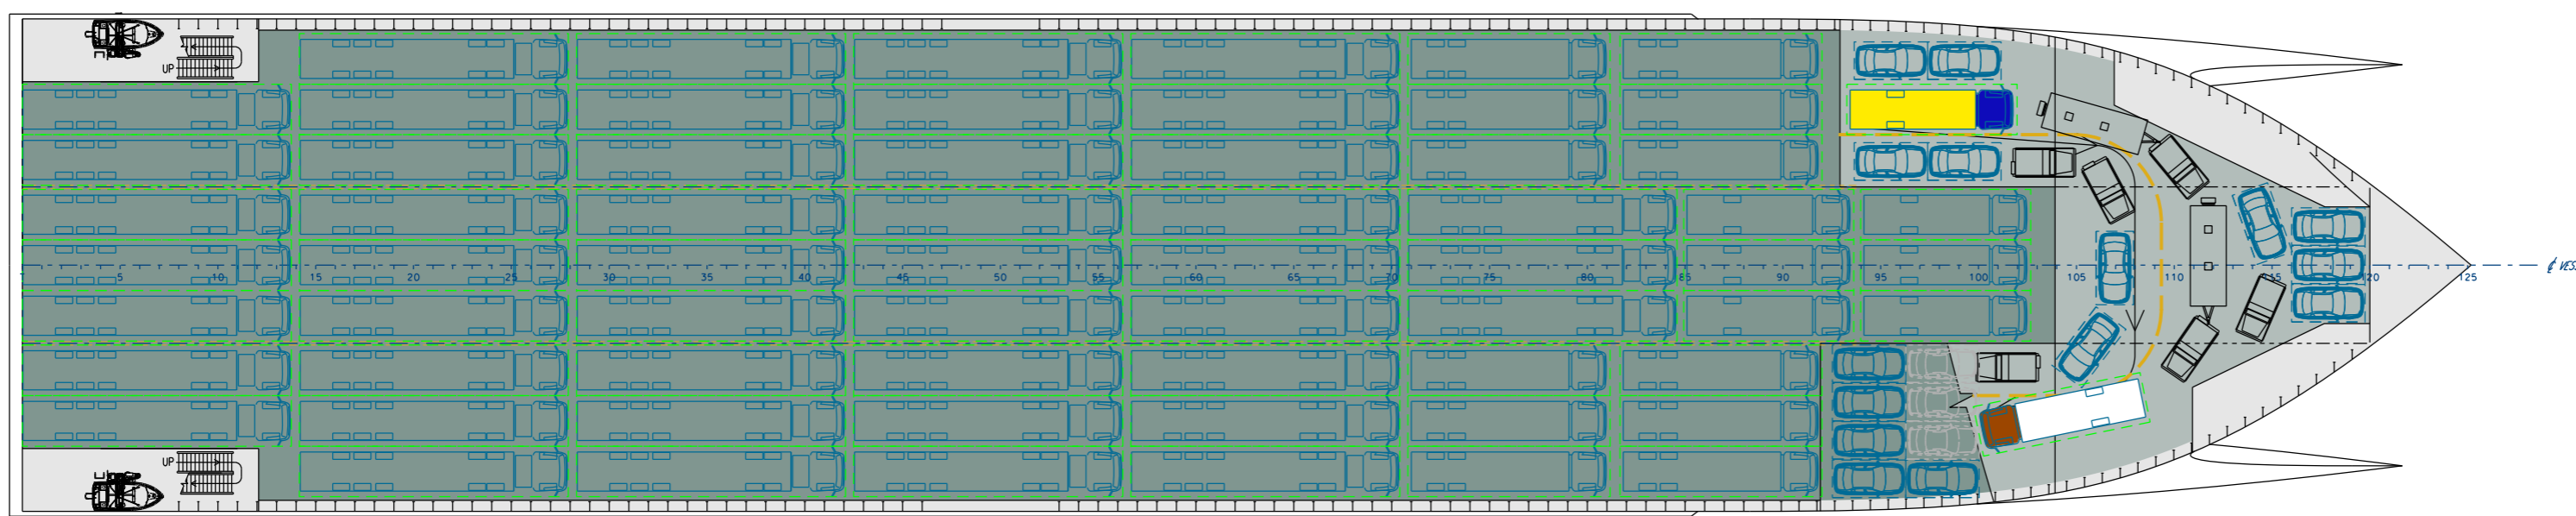

TIER 1

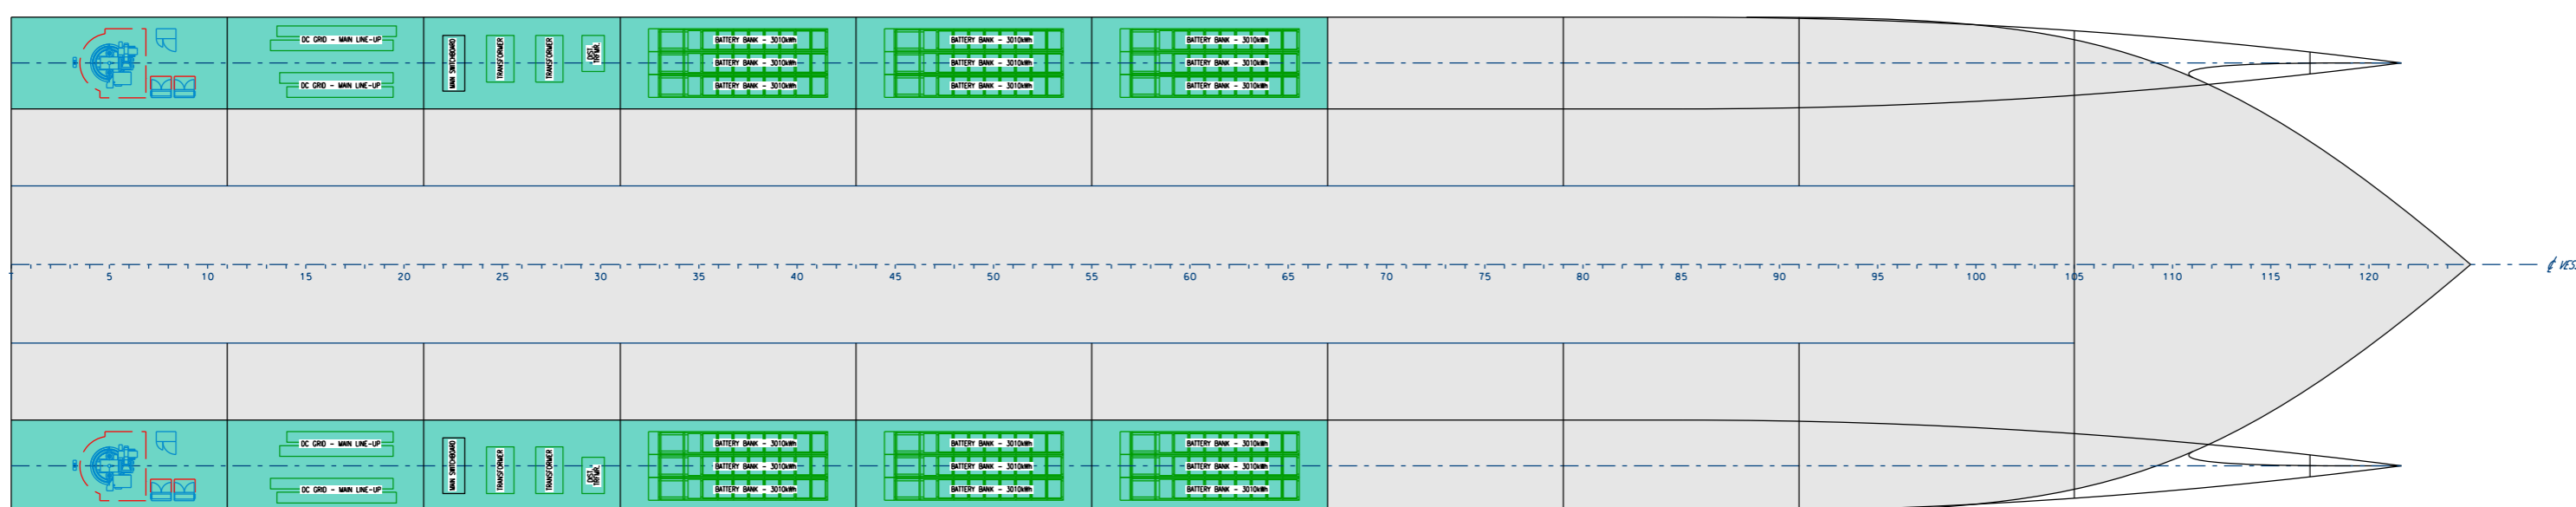

PLAN BELOW DECKS

PRELIMINARY



151m WAVE PIERCING CATAMARAN
CONCEPTUAL
GENERAL ARRANGEMENT

ISSUED TO:	ISSUE DATE:
ISSUED BY:	APPROVED BY:
DRAWN BY: G. STEWART	DATE: 16 JUNE '21
SCALE: 1:400 (A1)	REV. DATE:
DWG. No: CPV-151-32-2054	REV. DATE:

THE DRAWING AND THE INFORMATION CONTAINED HEREIN IS THE SOLE PROPERTY OF REVOLUTION DESIGN. IT IS TO BE USED ONLY FOR THE PROJECT AND NOT TO BE REPRODUCED OR TRANSMITTED IN ANY FORM OR BY ANY MEANS WITHOUT PERMISSION BY REVOLUTION DESIGN.